
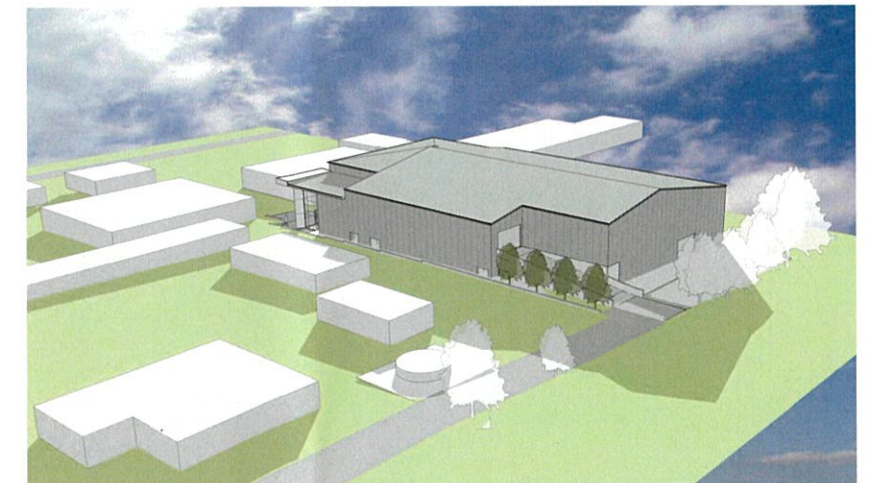
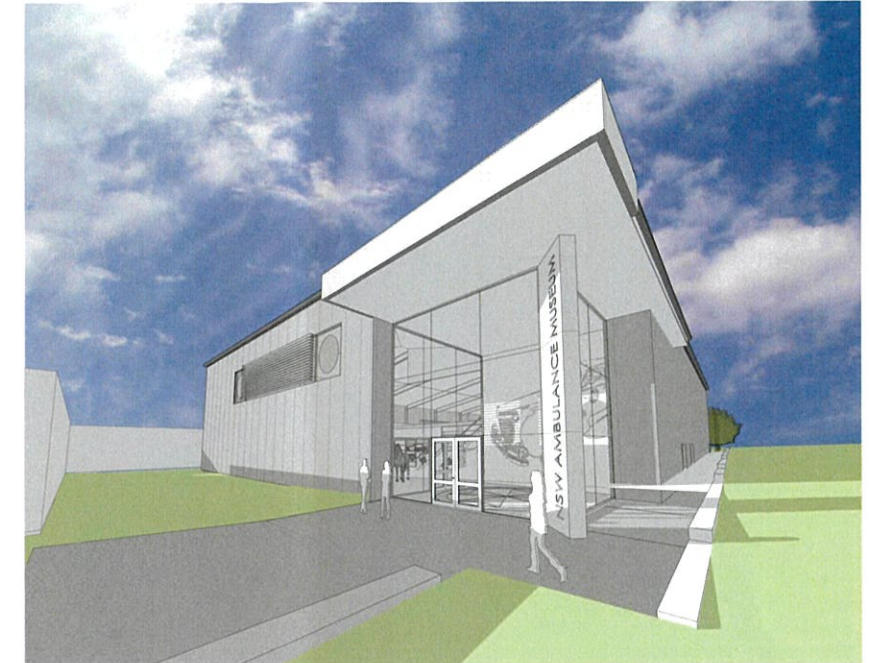


NSW AMBULANCE MUSEUM, TEMORA

HINDE STREET, TEMORA, NSW

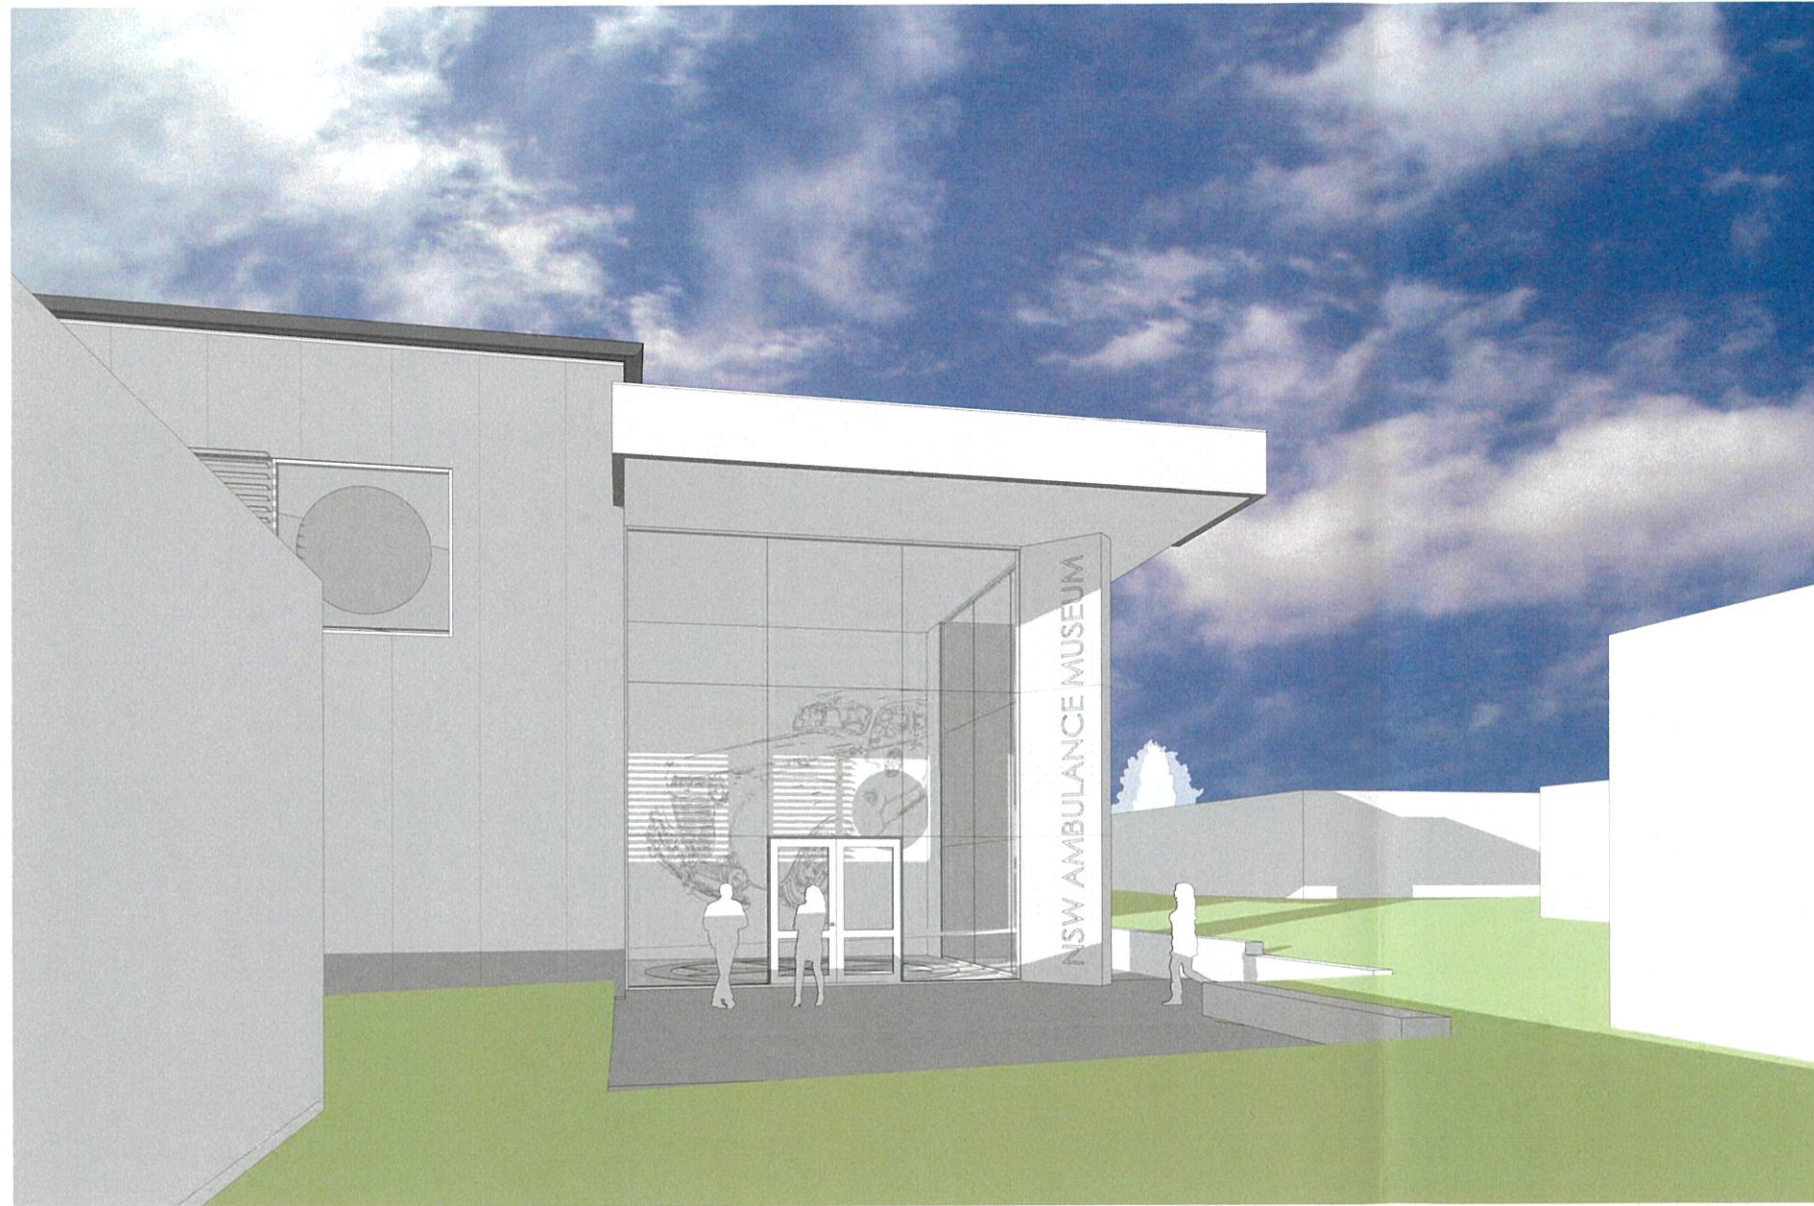

AREA SUMMARY

Room / area	Area m2
Auditorium	115.6 m ²
Entry Gallery	258.0 m ²
Equipment	113.2 m ²
Heritage Vehicle Collection	977.2 m ²
Main Exhibition	1586.4 m ²
Other First	45.7 m ²
Other Ground	83.6 m ²
Records	385.1 m ²
Vehicle airlock	48.5 m ²
Gross Floor Area	3613.3 m ²

DRAWING SCHEDULE

DA.01	Cover Sheet & Perspectives
DA.02	Site Analysis Plan
DA.03	Overall Site Plan & Landscape Plan
DA.04	Ground Floor Plan
DA.05	First Floor Plan
DA.06	Elevations
DA.07	Sections
DA.08	Shadow Analysis Diagrams

PRELIMINARY

DEVELOPMENT APPLICATION

Cover Sheet & Perspectives

JOB No.: 2215
SCALE:
DATE: 11.10.22
DRAWN: CJR, CJF
CHECKED: DFM

@A1

DA.01

Plotted: 11/10/2022 10:18:25 AM


HavenhandMather
ARCHITECTSPLANNERS

Havenhand & Mather Architects Pty Ltd
PO Box 208, Bathurst 2795
mail@havenhandmater.com.au
Architects Registration Board: 6799

NSW AMBULANCE MUSEUM, TEMORA

HINDE STREET, TEMORA, NSW
TEMORA SHIRE COUNCIL

C:\Users\Chris\Documents\2215 Temora Ambulance Museum\CFM\BAI_RIF_San_20221_ChrisFinnell.rvt

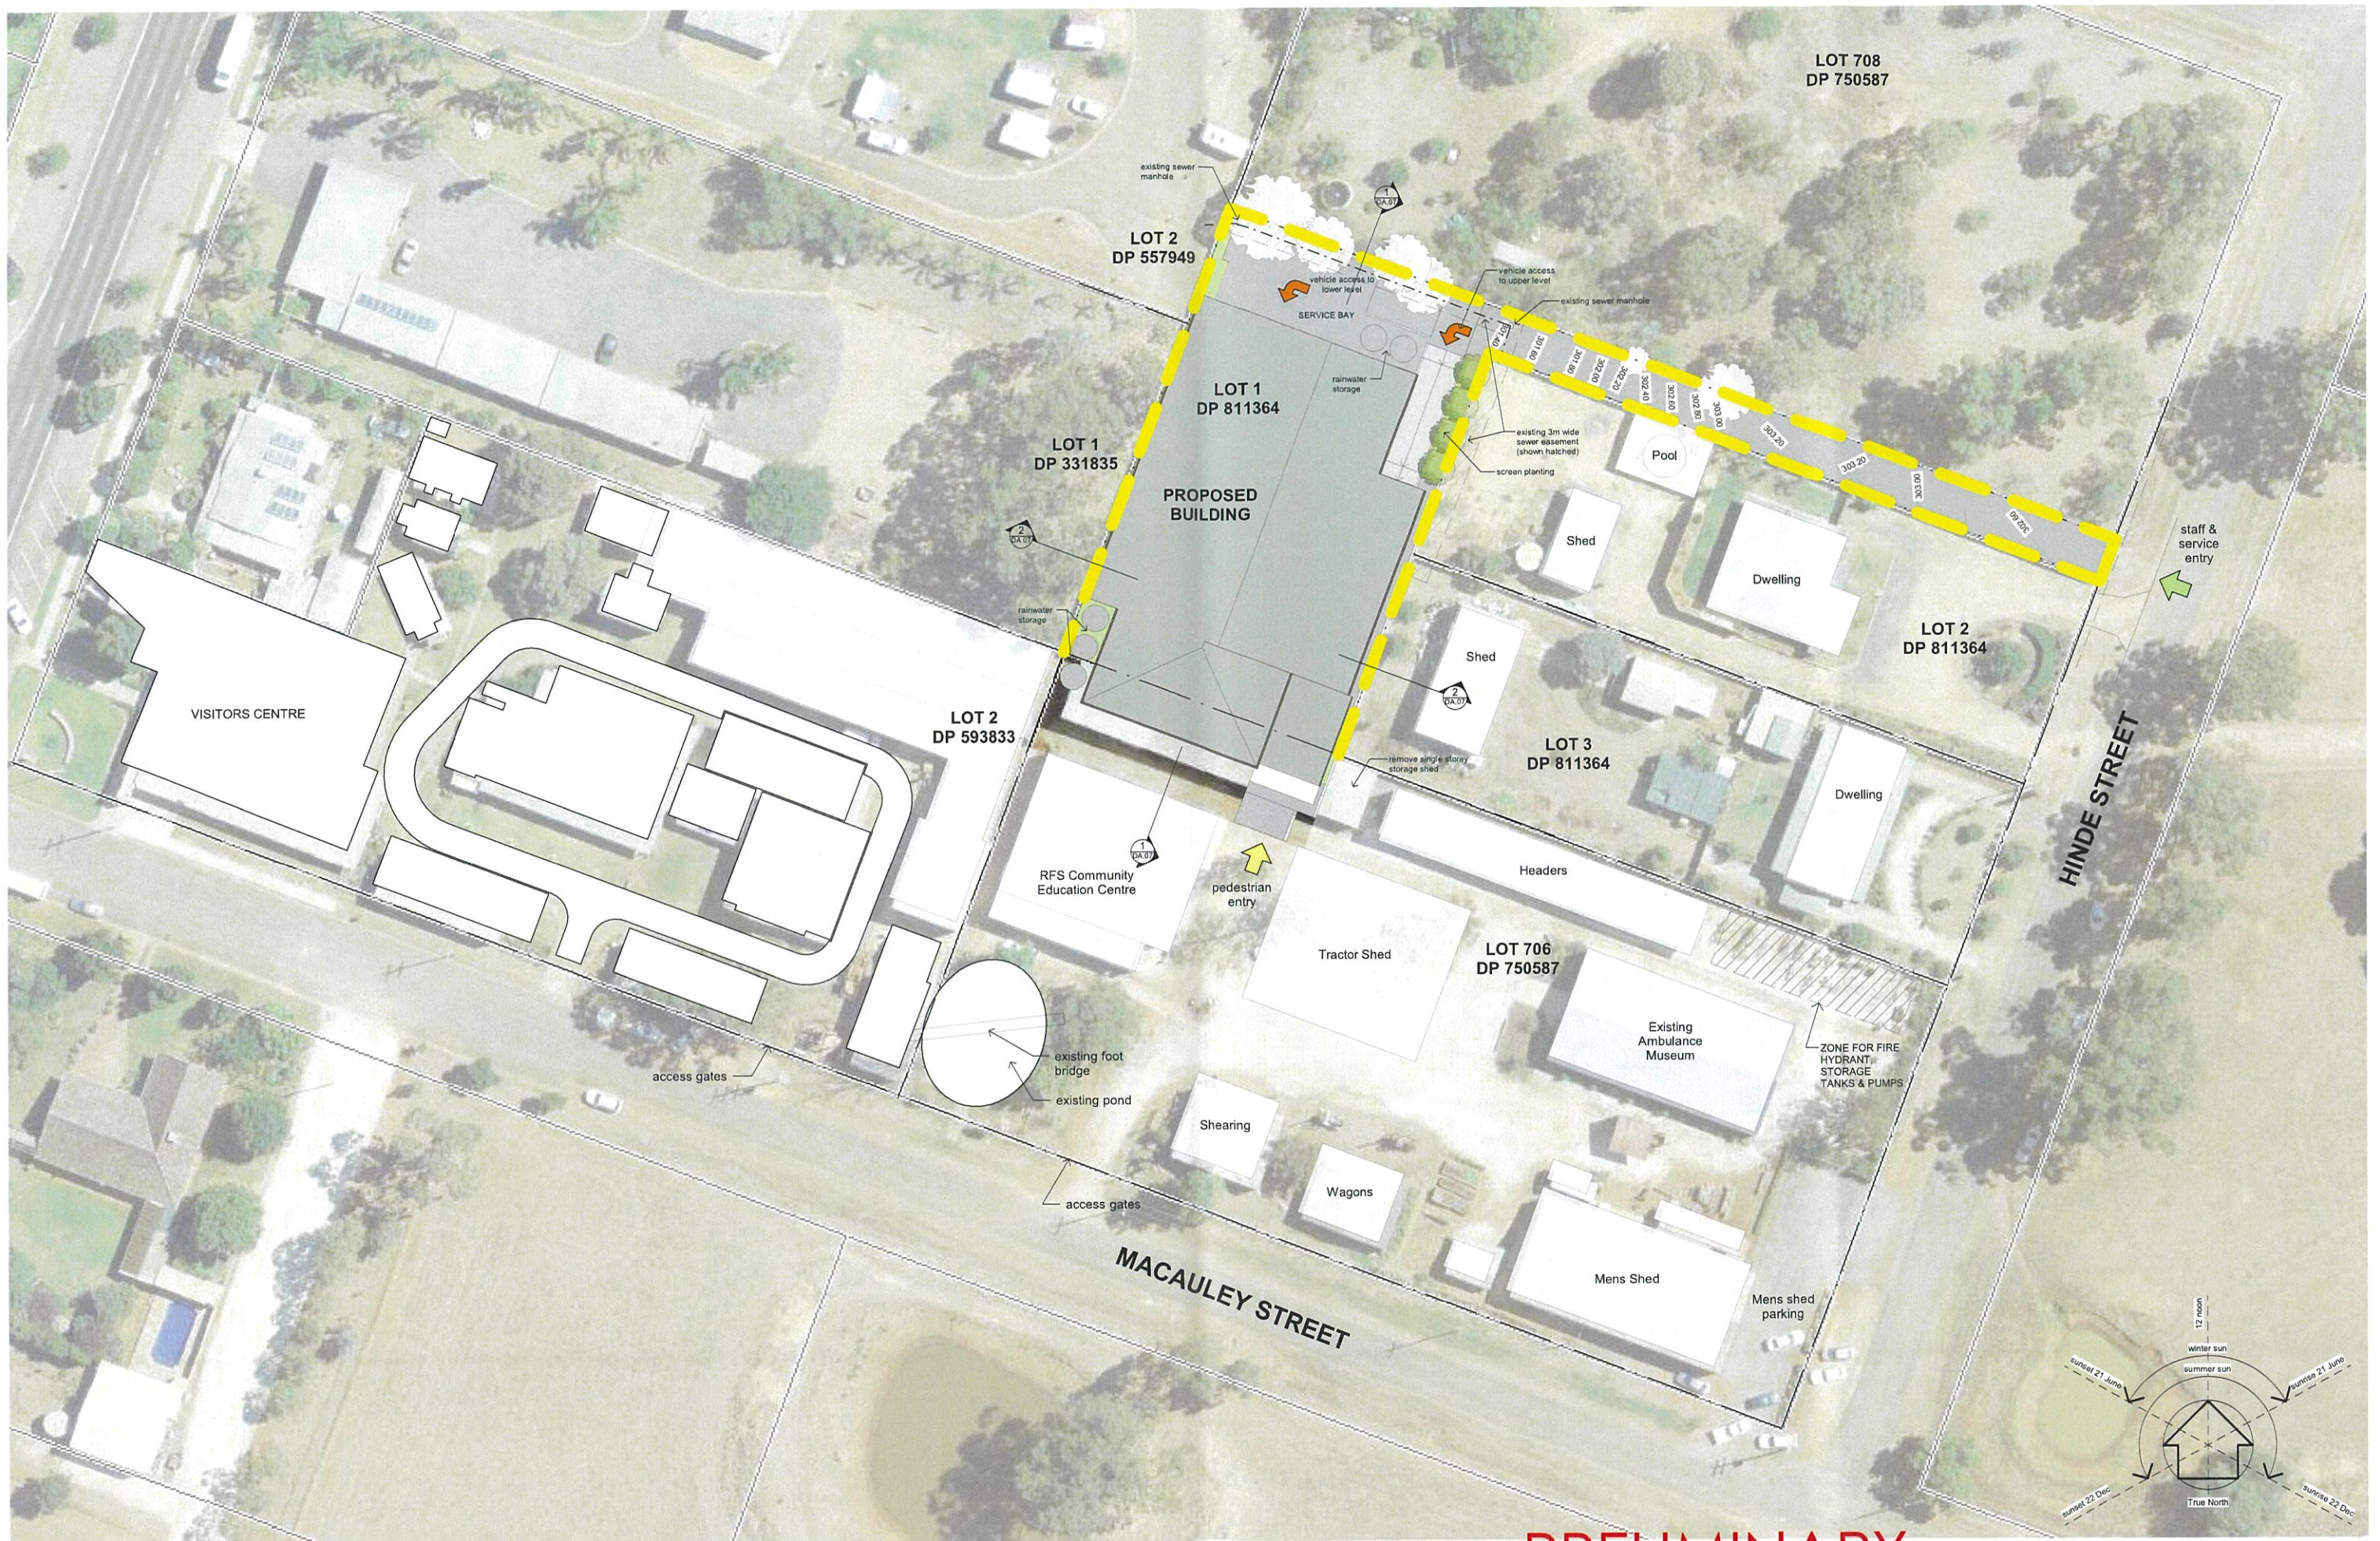

PRELIMINARY

NSW AMBULANCE MUSEUM, TEMORA

HINDE STREET, TEMORA, NSW
TEMORA SHIRE COUNCIL

DEVELOPMENT APPLICATION
Overall Site Plan & Landscape Plan

JOB No.: 2215
SCALE: 1 : 400
DATE: 11.10.22
DRAWN: CJR, CJF
CHECKED: DFM

@A1


DA.03

Plotted: 11/10/2022 10:18:32 AM


HavenhandMather
ARCHITECTSPLANNERS

Havenhand & Mather Architects Pty Ltd
PO Box 208, Bathurst 2795
mail@havenhandmather.com.au
Architects Registration Board: 6799


C:\Users\paul\Documents\NSW Ambulance Museum_CENTRAL_B1E_Feb_2023_Chris\small.rvt

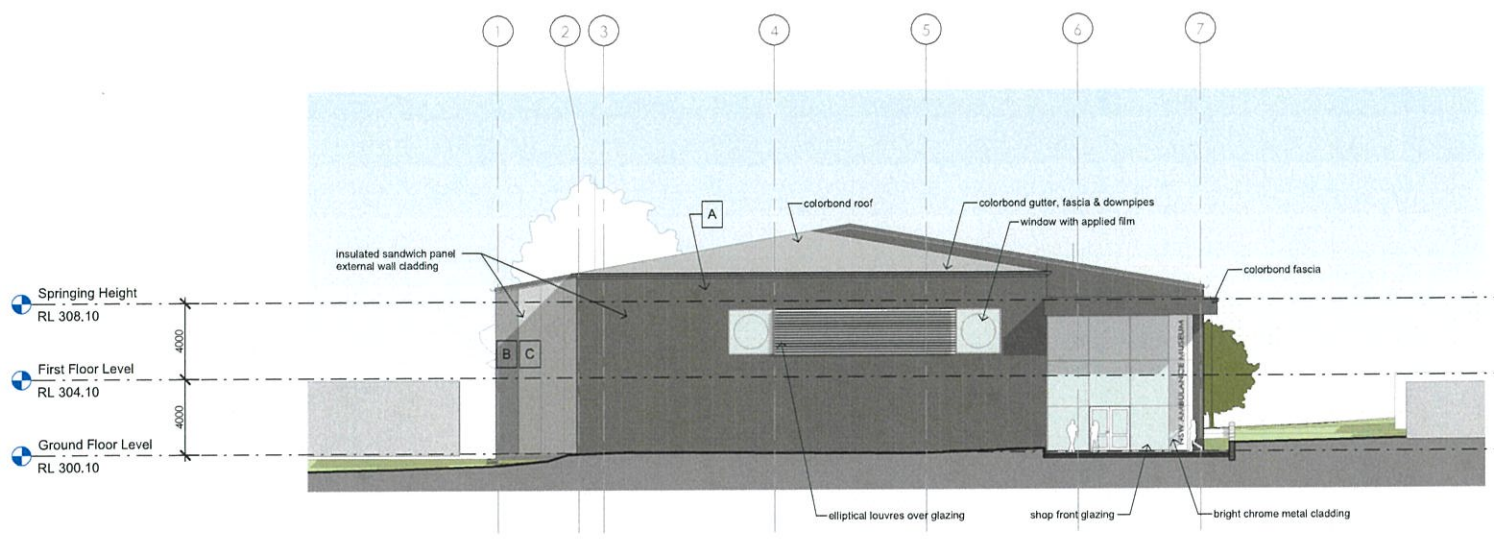


3 South Elevation
1 : 200

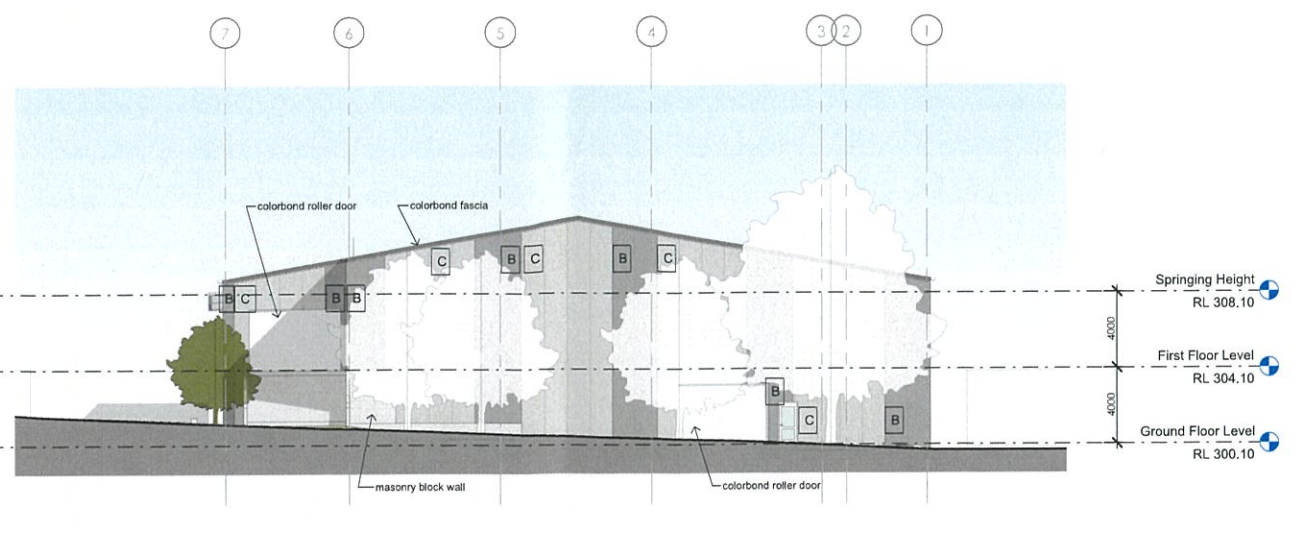

2 North Elevation
1 : 200

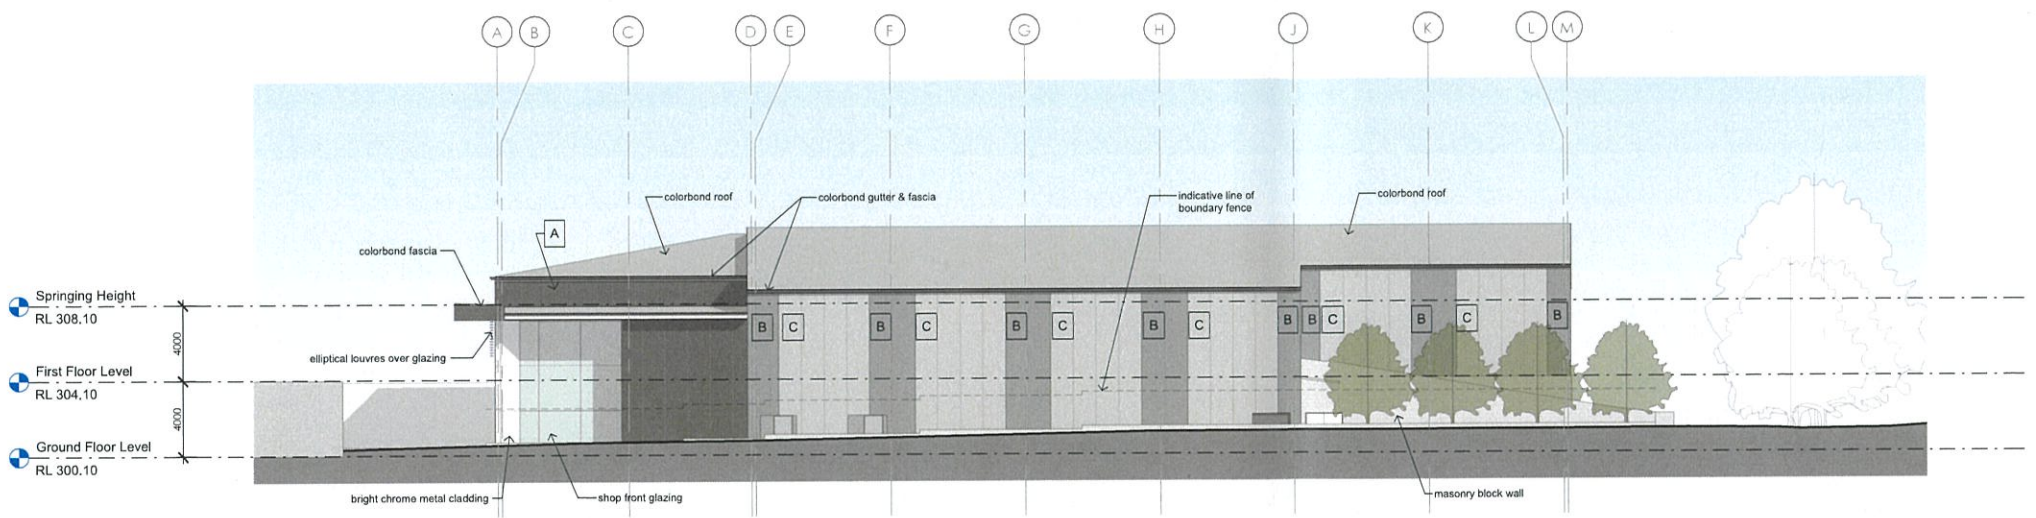

1 East Elevation
1 : 200

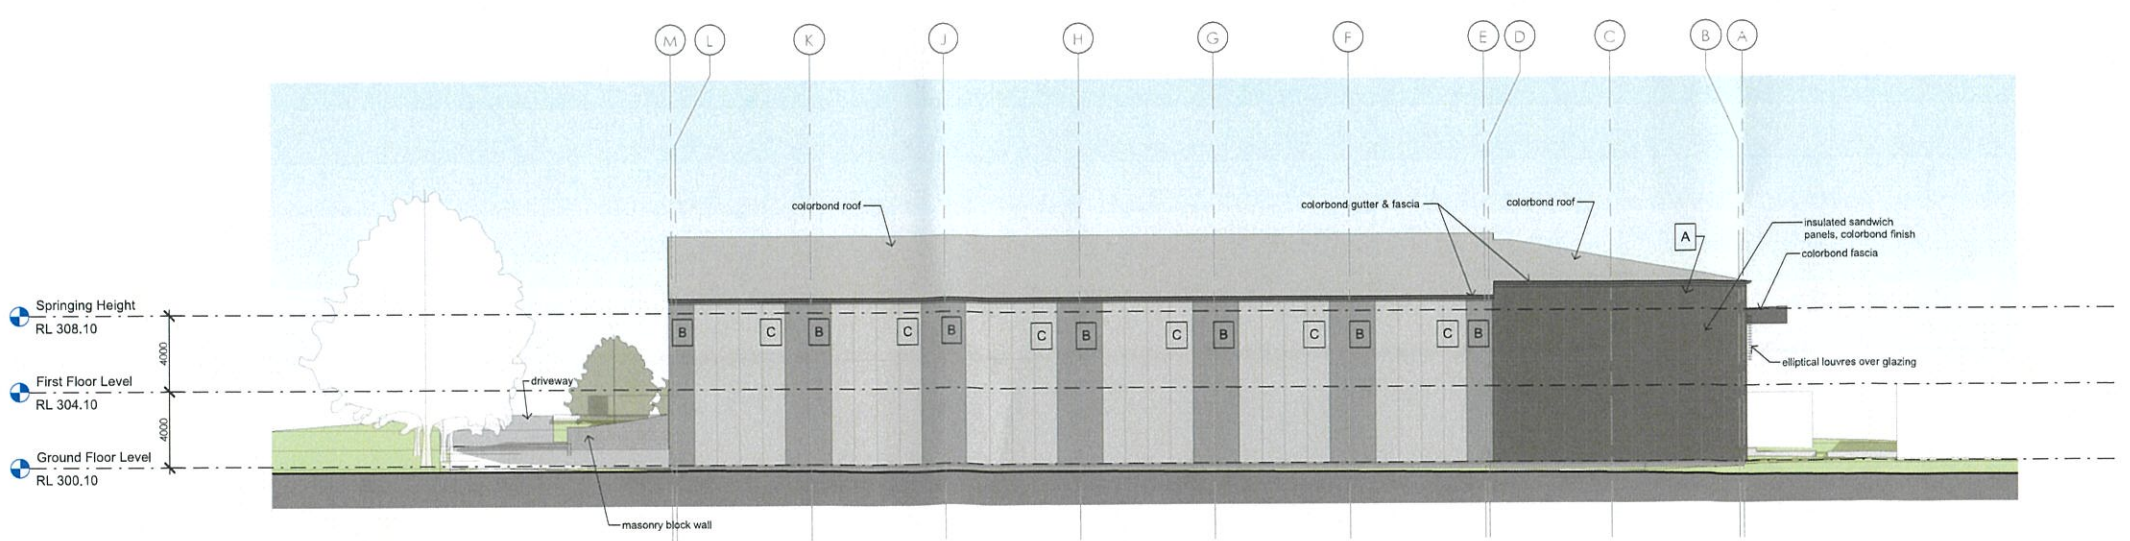

4 West Elevation
1 : 200

EXTERIOR FINISH SELECTIONS

	ROOF - COLORBOND COLOUR - SHALE GREY
	FASCIA, GUTTER & DOWNPIPES - COLORBOND COLOUR - BASALT
	INSULATED FR PANEL - COLORBOND COLOUR - BASALT MATT
	INSULATED FR PANEL - COLORBOND COLOUR - BLUEGUM MATT
	INSULATED FR PANEL - COLORBOND COLOUR - SHALE GREY MATT
	MASONRY BLOCK WALLS COLOUR - GREY

PRELIMINARY

NSW AMBULANCE MUSEUM, TEMORA

DEVELOPMENT APPLICATION

HINDE STREET, TEMORA, NSW
TEMORA SHIRE COUNCIL

Elevations

JOB No.: 2215
SCALE: 1 : 200
DATE: 11.10.22
DRAWN: CJR, C.JF
CHECKED: DFM

@A1

DA.06