




concept site plan  
scale 1:300

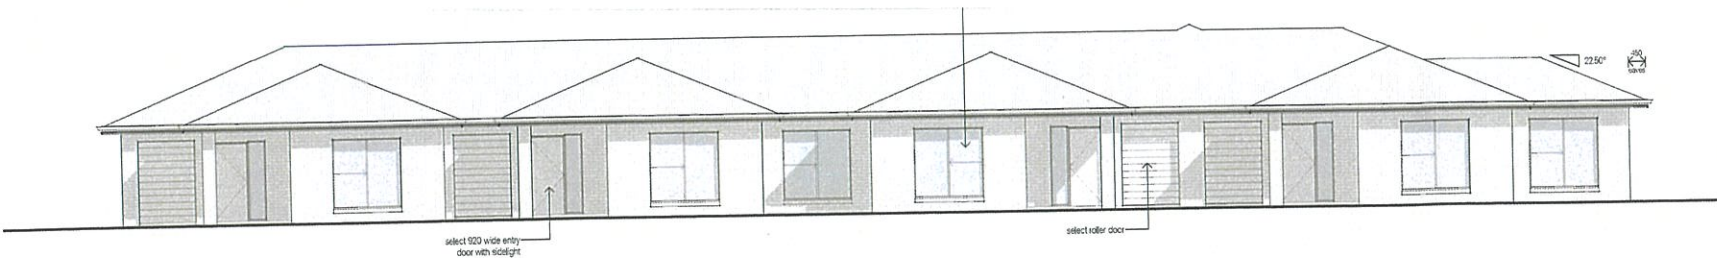

type 'B' - elevation 1  
scale 1:100

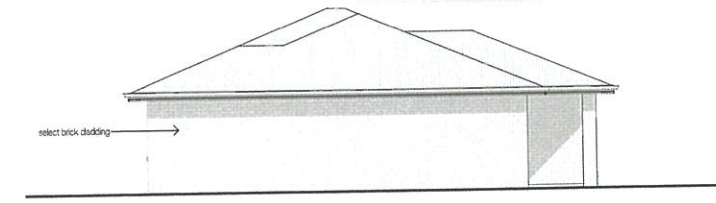

type 'B' - elevation 2  
scale 1:100

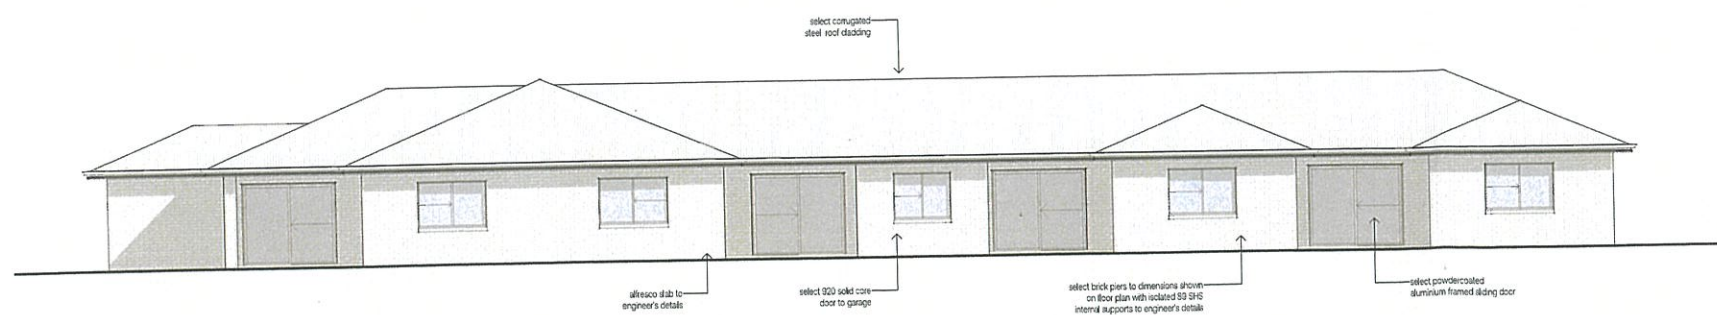

type 'B' - elevation 4

