



Level 24, 25 Martin Place, Sydney NSW, 2000, Australia
 +61 2 9956 2666 | hdnrc.com
 HDR Pty. Limited ABN 76 158 075 220 trading as HDR

Nominated Architects
 NSW Cate Cowlishaw 10786, D. Joe Mihaljevic 8699, Mark Gazy 7289,
 Simon Fleet 6363
 VIC Cate Cowlishaw 15211
 ACT Cate Cowlishaw 2767
 TAS Cate Cowlishaw 1479
 QLD Cate Cowlishaw 6139

THIS DOCUMENT IS THE COPYRIGHT OF HDR.
 ALL INFORMATION ILLUSTRATED ON THIS DOCUMENT IS TO BE
 CHECKED AND VERIFIED ON SITE. IN THE EVENT OF DISCREPANCIES
 REFER TO ARCHITECT PRIOR TO COMMENCEMENT OF THE WORK. DO
 NOT SCALE DRAWINGS MANUALLY OR ELECTRONICALLY.

NORTH POINT




KEY PLAN

REV	DESCRIPTION OF CHANGE	DATE	CHECKED	ISSUED
1	PRELIMINARY	16/10/23	HDR	
2	FOR INFORMATION	14/12/23	HDR	
3	FOR INFORMATION	21/12/23	HDR	
4	FOR INFORMATION	10/01/24	HDR	
5	PRELIMINARY	31/01/24	HDR	
6	PROGRESS ISSUE	05/04/24	HDR	
7	PROGRESS ISSUE	03/05/24	HDR	
8	DESIGN DEVELOPMENT	28/06/24	HDR	
9	DESIGN DEVELOPMENT	02/08/24	HDR	

DRAWING LEGEND

- SITE BOUNDARY
- LOT BOUNDARY
- PROPOSED CARPARK / DRIVEWAYS / WALKWAYS
- EXISTING CARPARK / DRIVEWAYS / WALKWAYS
- TREES RETAINED
- PROPOSED TREES
- PROPOSED LANDSCAPE AREAS
- INDICATIVE TREE PROTECTION ZONE FOR HIGHER RETENTION VALUE TREES, FOR DETAILS REFER TO LANDSCAPE DRAWINGS
- MAJOR NEW SIGNAGE LOCATIONS, ILLUMINATED AND WILL REQUIRE POWER

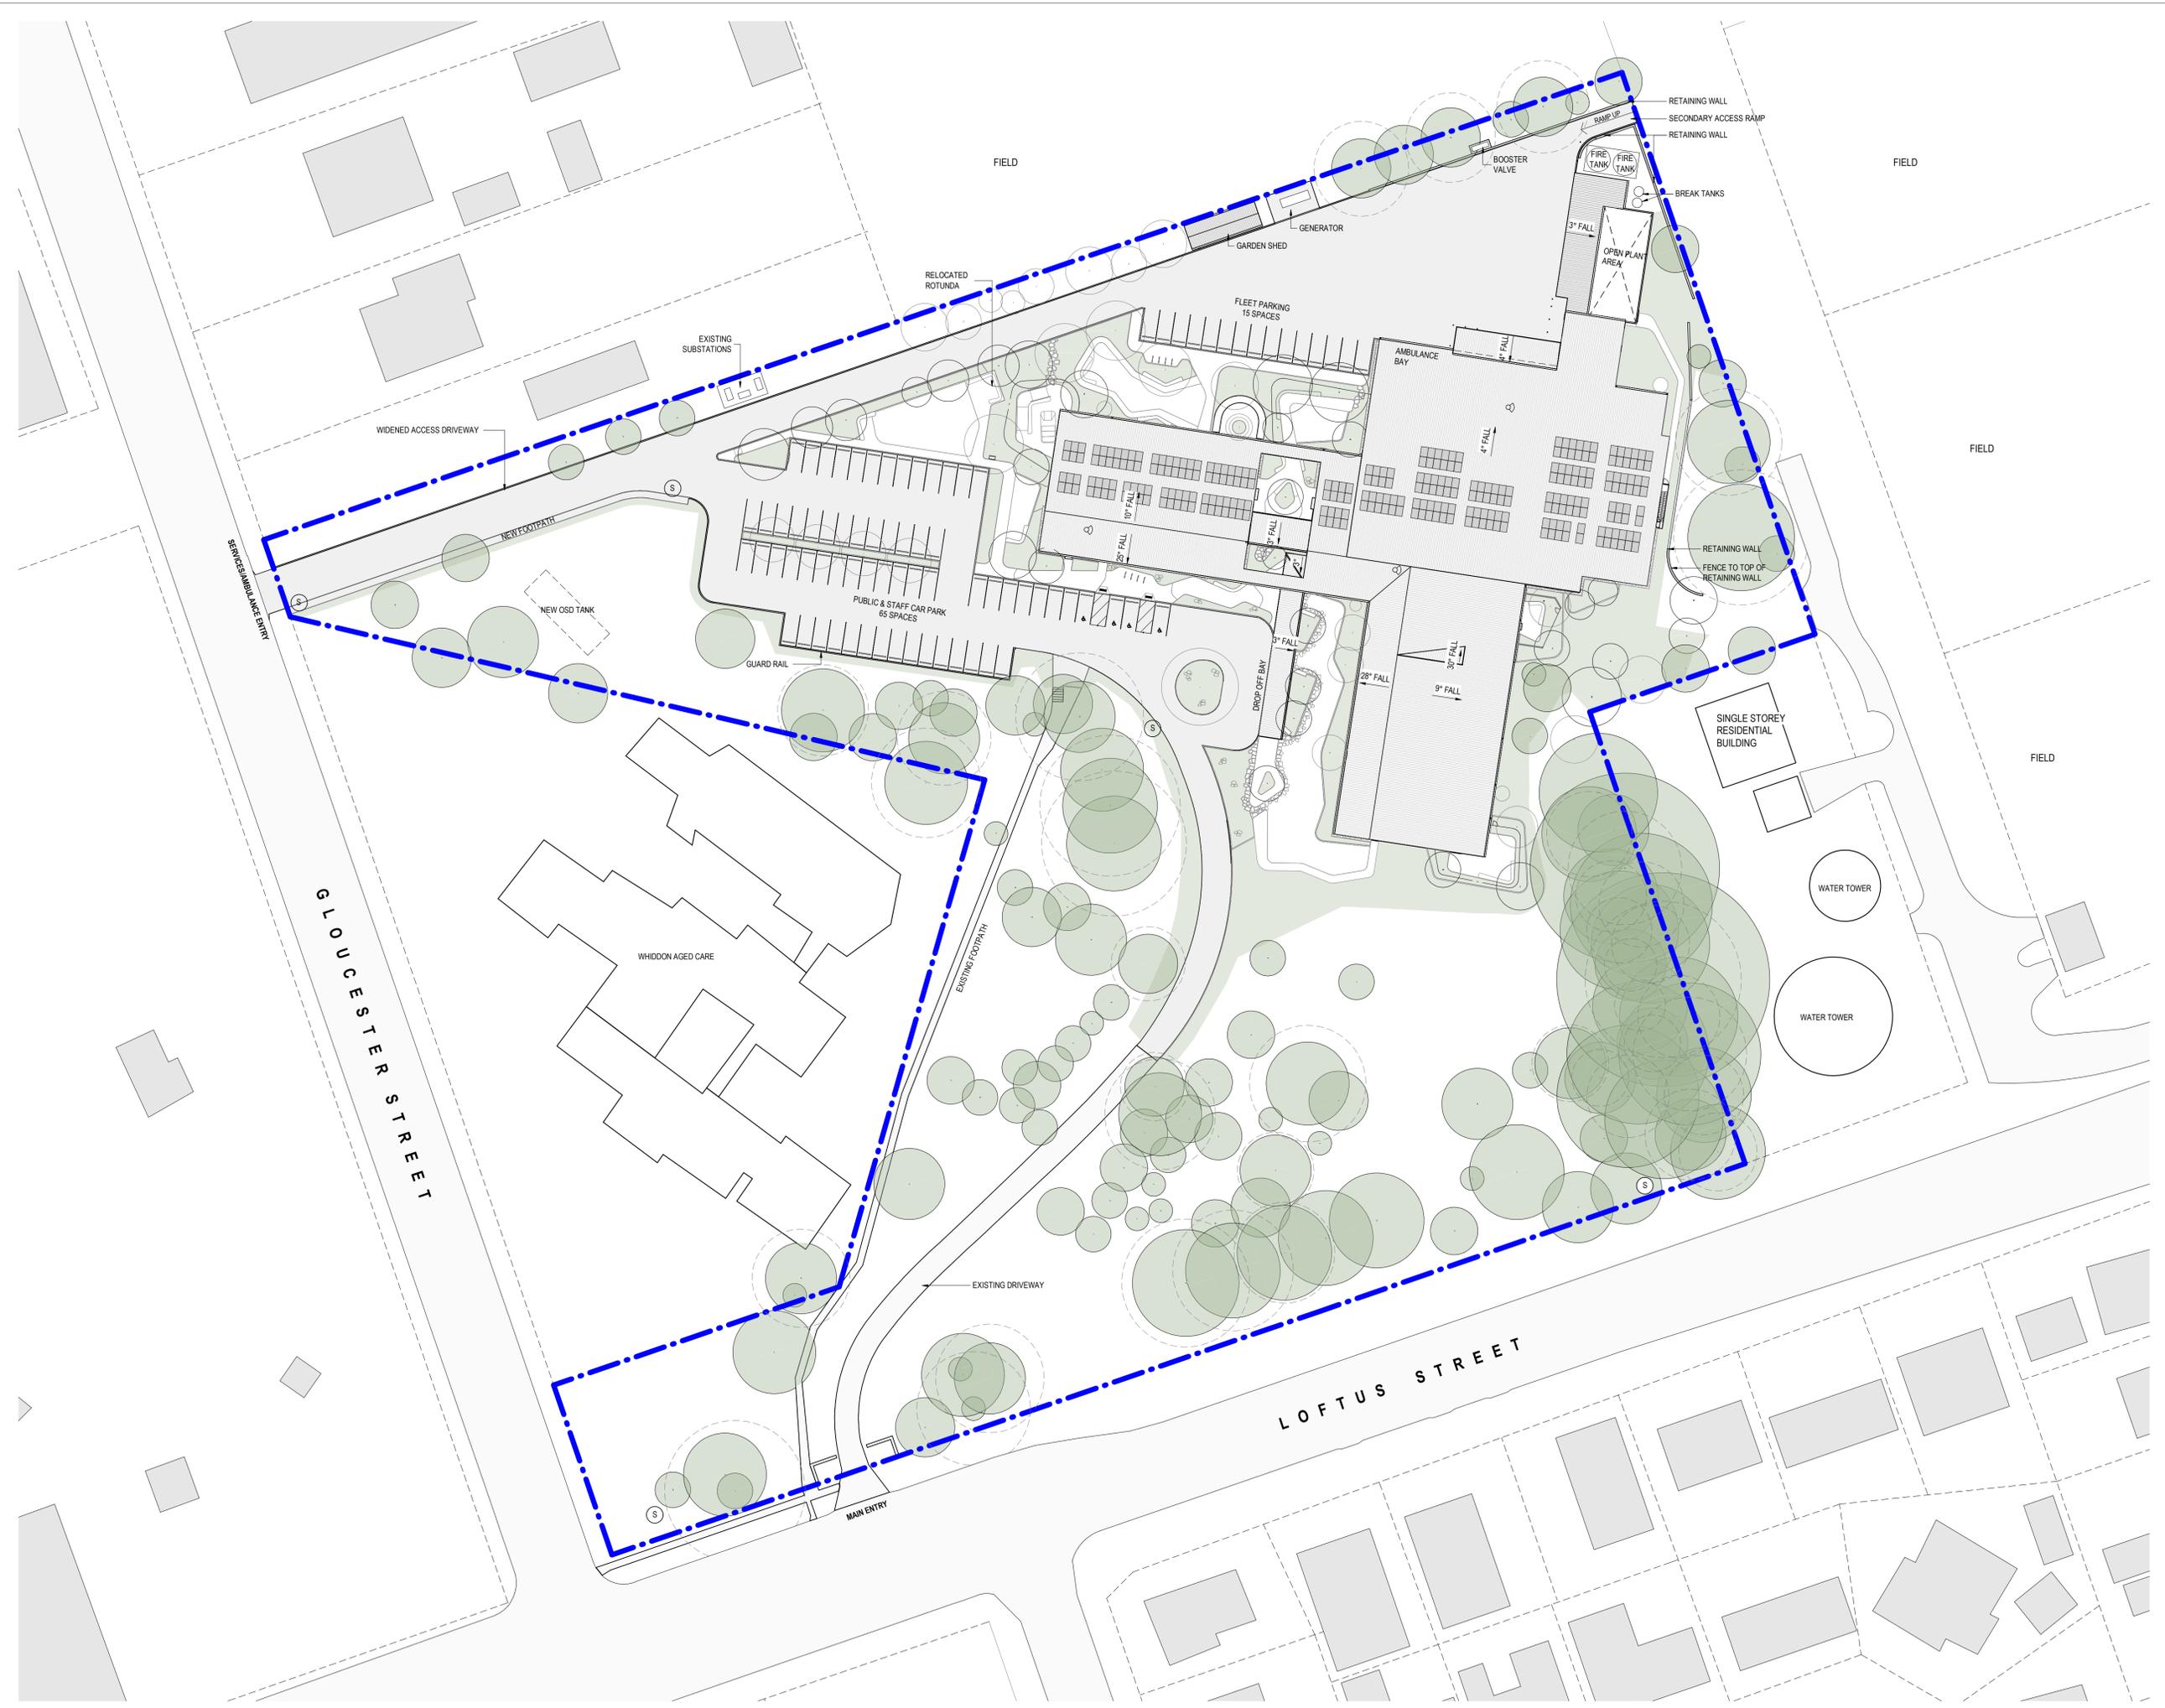

CLIENT



PROJECT
**TEMORA HOSPITAL
 REDEVELOPMENT
 TEMORA NSW 2666**

DRAWING TITLE
SITE PLAN - PROPOSED

SCALE
 1 : 500 @ A1
 DRAWING NUMBER
130908-HDR-AR-DWG-1301

PROJECT NUMBER
 130908
 ISSUE
9

PROJECT STATUS
DESIGN DEVELOPMENT

2/08/2024 12:27:55 PM

Address: C:\Users\10355504\Documents\Temora Hosp Redevelopment\2024\130908-HDR-AR-DWG-1301.dwg



Level 24, 25 Martin Place, Sydney NSW, 2000, Australia
 +61 2 9956 2666 | hdnrc.com
 HDR Pty. Limited ABN 76 158 075 220 trading as HDR

Nominated Architects
 NSW Cate Cowlishaw 10786, D. Joe Mihajevic 8699, Mark Gazy 7289,
 Simon Fleet 6353
 VIC Cate Cowlishaw 15211
 ACT Cate Cowlishaw 2767
 TAS Cate Cowlishaw 1479
 QLD Cate Cowlishaw 6139

THIS DOCUMENT IS THE COPYRIGHT OF HDR.
 ALL INFORMATION ILLUSTRATED ON THIS DOCUMENT IS TO BE
 CHECKED AND VERIFIED ON SITE. IN THE EVENT OF DISCREPANCIES
 REFER TO ARCHITECT PRIOR TO COMMENCEMENT OF THE WORK. DO
 NOT SCALE DRAWINGS MANUALLY OR ELECTRONICALLY.

NORTH POINT



KEY PLAN

TREE PROTECTION ZONE FOR
 HIGHER RETENTION VALUE TREES

REV	DESCRIPTION OF CHANGE	DATE	CHECKED	ISSUED
2	FOR INFORMATION	21/12/23	HDR	
3	FOR INFORMATION	10/01/24	HDR	
4	FOR INFORMATION	18/01/24	HDR	
5	PRELIMINARY	31/01/24	HDR	
6	PROGRESS ISSUE	05/04/24	HDR	
7	PROGRESS ISSUE	03/05/24	HDR	
8	FOR INFORMATION	14/05/24	HDR	
9	FOR INFORMATION	23/05/24	HDR	
10	DESIGN DEVELOPMENT	28/06/24	HDR	
11	DESIGN DEVELOPMENT	02/08/24	HDR	
12	DESIGN DEVELOPMENT	09/08/24	HDR	

LEGEND

- ADMIN
- 01 - PLANT ROOM
- MEDICAL IMAGING
- AMBULATORY CARE
- CIRCULATION PUBLIC
- CIRCULATION STAFF
- EMERGENCY DEPARTMENT CIRC
- EMERGENCY DEPARTMENT
- FRONT OF HOUSE
- INPATIENT UNIT
- LANDSCAPE
- MATERNITY
- MEDICAL IMAGING CIRC
- PERIOD
- OUTDOOR AREAS
- NON-CLINICAL SERVICES
- INDOOR PLANT ROOM
- OUTDOOR PLANT
- Staff

DRAWING LEGEND

- SITE BOUNDARY
- LOT BOUNDARY
- PROPOSED CARPARK / DRIVEWAYS / WALKWAYS
- EXISTING CARPARK / DRIVEWAYS / WALKWAYS
- TREES RETAINED
- PROPOSED TREES
- PROPOSED LANDSCAPE AREAS
- INDICATIVE TREE PROTECTION ZONE FOR HIGHER RETENTION VALUE TREES, FOR DETAILS REFER TO LANDSCAPE DRAWINGS
- MAJOR NEW SIGNAGE LOCATIONS, ILLUMINATED AND WILL REQUIRE POWER

CLIENT



PROJECT

**TEMORA HOSPITAL
 REDEVELOPMENT
 TEMORA NSW 2666**

DRAWING TITLE

**SITE PLAN - PROPOSED GROUND
 FLOOR**

SCALE

1 : 500 @ A1

DRAWING NUMBER


130908-HDR-AR-DWG-1302 12

PROJECT STATUS

DESIGN DEVELOPMENT

9/08/2024 2:14:25 PM

Address: 03031035504_Temora Hosp Redevelopment_2024_130908-HDR-AR-DWG-1302_001.dwg
 13/08/2024 2:14:25 PM

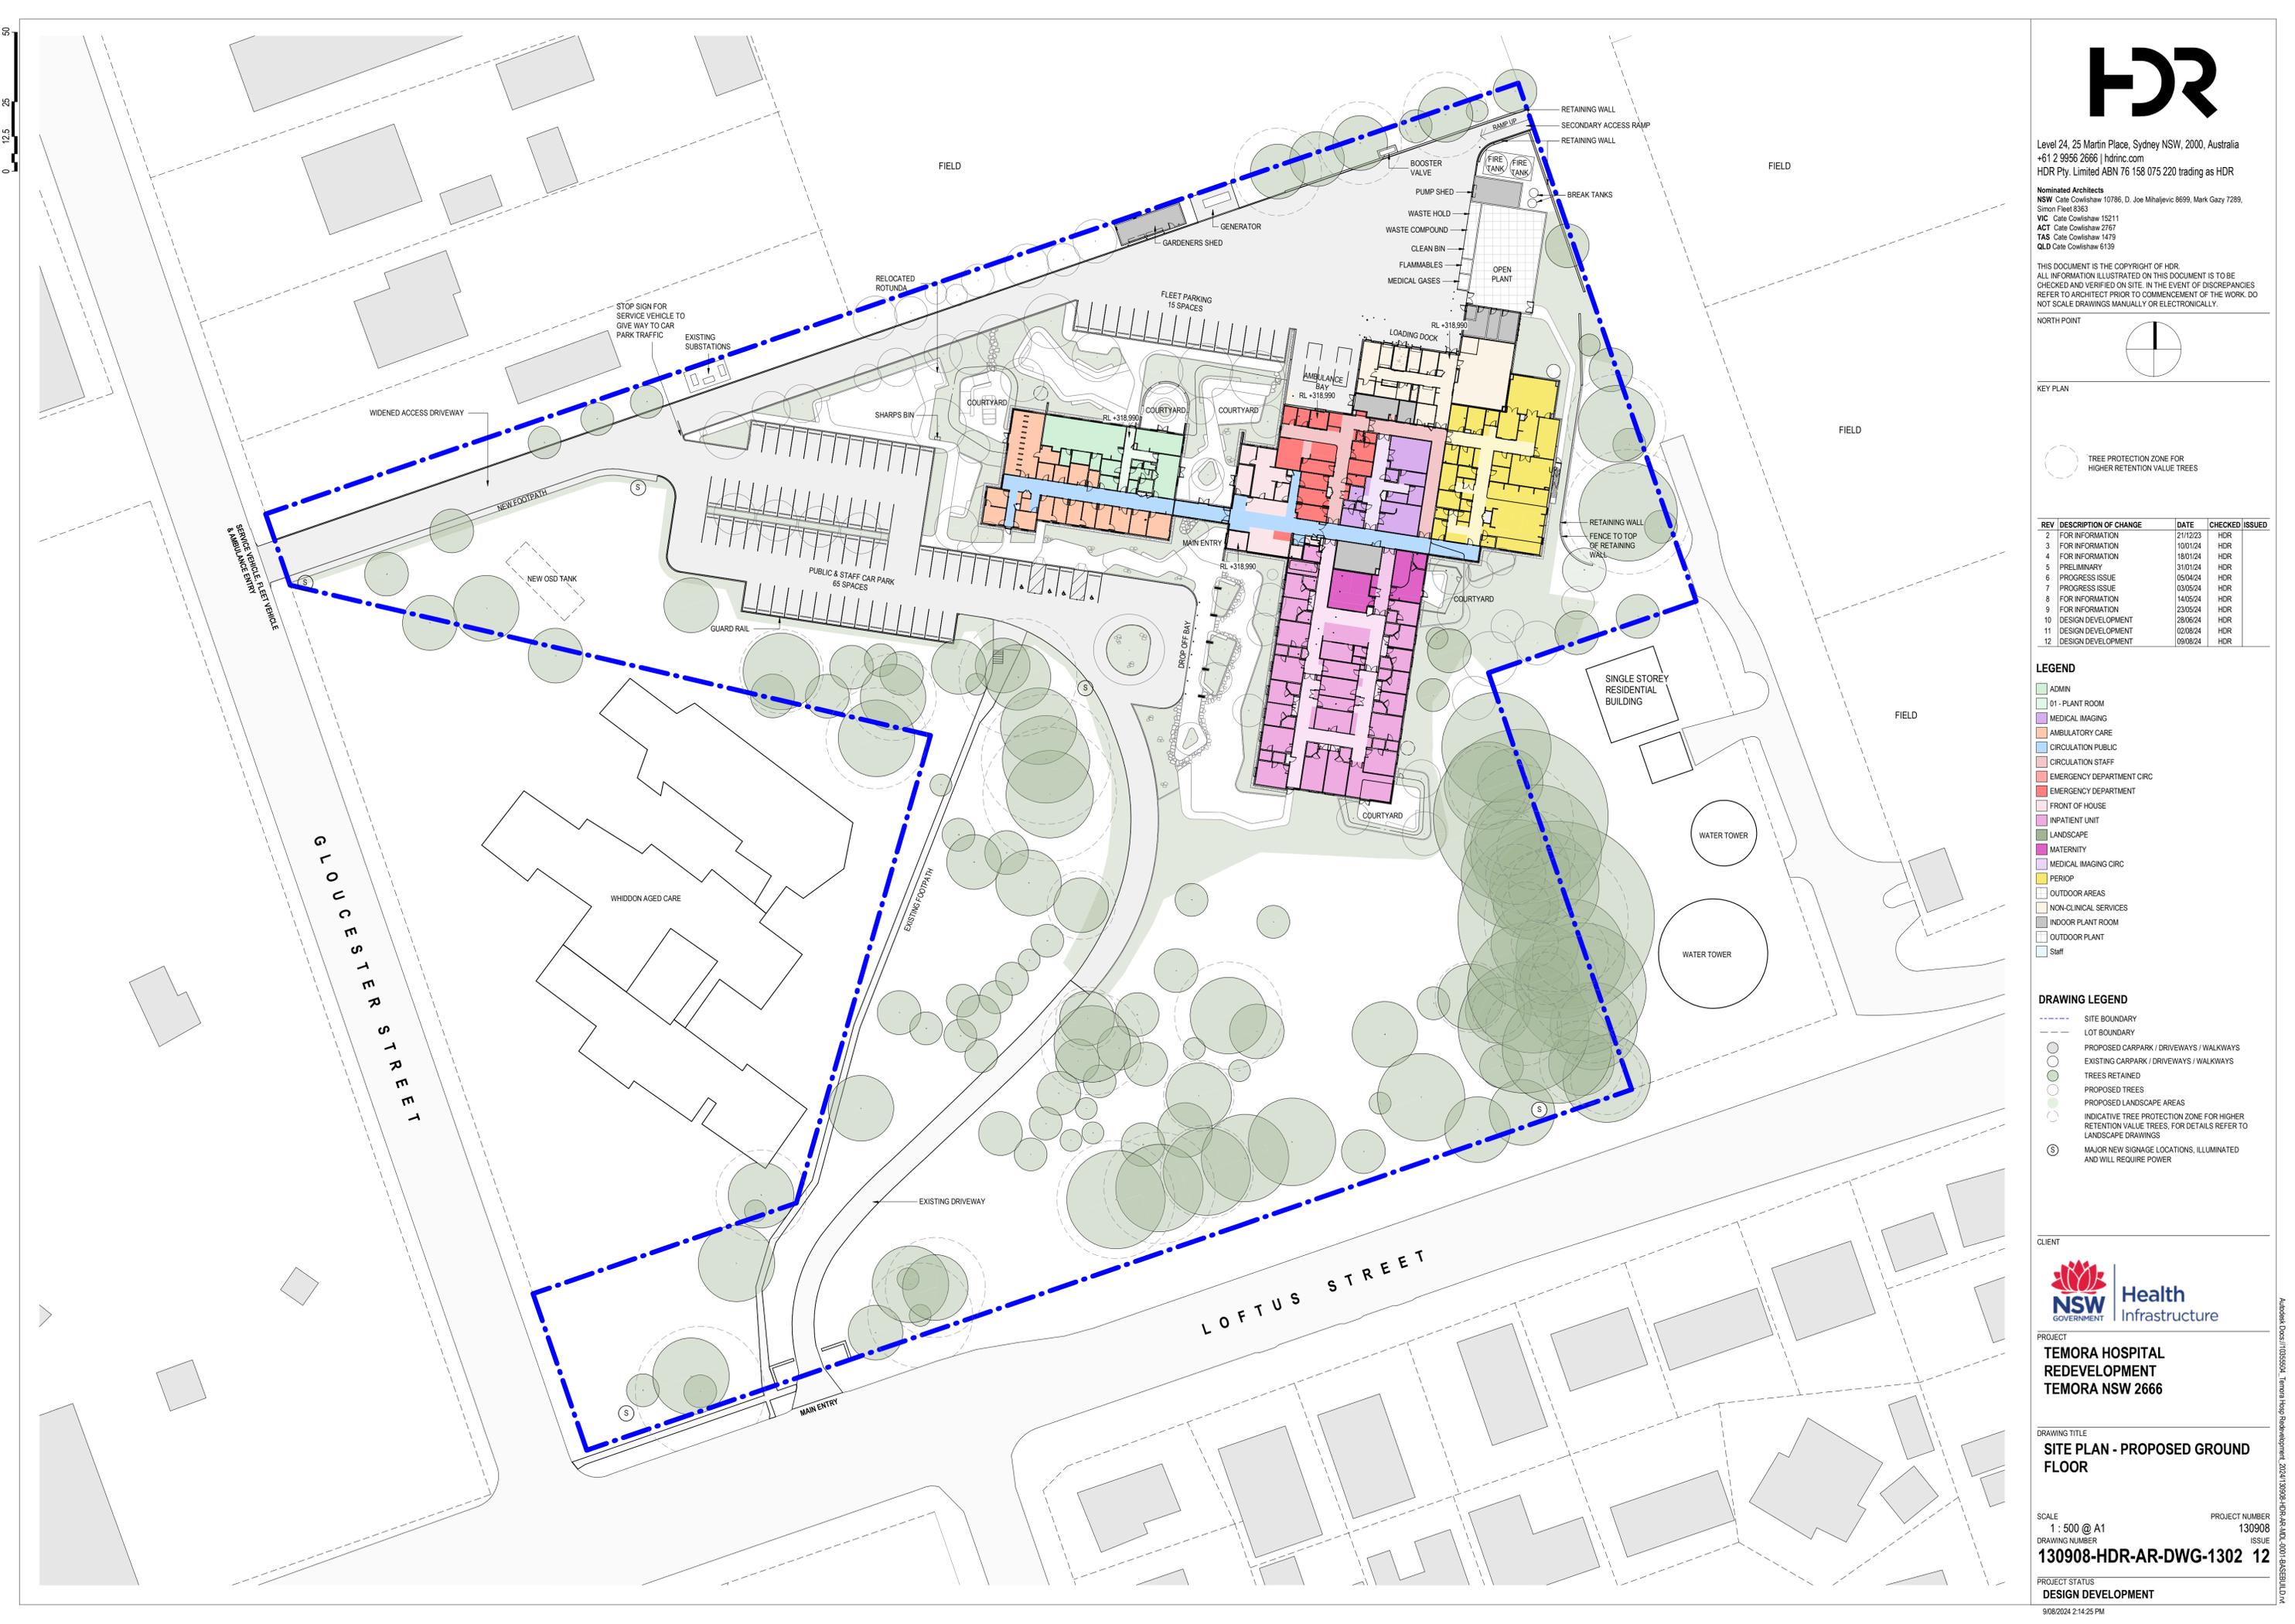




Level 24, 25 Martin Place, Sydney NSW, 2000, Australia
 +61 2 9956 2666 | hdrinc.com
 HDR Pty. Limited ABN 76 158 075 220 trading as HDR

Nominated Architects
 NSW Cate Cowlishaw 10786, D. Joe Mihaljevic 8699, Mark Gazy 7289,
 Simon Fleet 6363
 VIC Cate Cowlishaw 15211
 ACT Cate Cowlishaw 2767
 TAS Cate Cowlishaw 1479
 QLD Cate Cowlishaw 6139

THIS DOCUMENT IS THE COPYRIGHT OF HDR.
 ALL INFORMATION ILLUSTRATED ON THIS DOCUMENT IS TO BE
 CHECKED AND VERIFIED ON SITE. IN THE EVENT OF DISCREPANCIES
 REFER TO ARCHITECT PRIOR TO COMMENCEMENT OF THE WORK. DO
 NOT SCALE DRAWINGS MANUALLY OR ELECTRONICALLY.

KEY PLAN

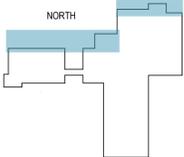

REV	DESCRIPTION OF CHANGE	DATE	CHECKED	ISSUED
1	PROGRESS ISSUE	03/05/24	HDR	
2	FOR INFORMATION	20/05/24	HDR	
3	DESIGN DEVELOPMENT	28/06/24	HDR	
4	DESIGN DEVELOPMENT	02/08/24	HDR	

ELEVATION LEGEND

- SITE BOUNDARY
- CD01 - WHITE METAL STANDING SEAM CLADDING AND ROOFING
- CD02 - GREEN COMPOSITE FIBRE CEMENT CLADDING AND SOFFITS (CF02)
- CD03 - GREY COMPOSITE FIBRE CEMENT CLADDING AND SOFFIT LINING (CF02)
- CD04 - EARTH COMPOSITE FIBRE CEMENT SOFFIT LINING (CF03)
- CD05 - GLAZED BRICK
- CB01 - CONCRETE BLOCK
- GUT01 - ROOF GUTTER, REFER TO EXTERNAL FINISHES SCHEDULE FOR DETAILS

NOTE

FINAL ROOF DESIGN BY SPECIALIST ROOF SAFETY CONTRACTOR

CLIENT



PROJECT
**TEMORA HOSPITAL
 REDEVELOPMENT
 TEMORA NSW 2666**

DRAWING TITLE
DETAIL ELEVATIONS - NORTH


SCALE
 As indicated @ A1

DRAWING NUMBER
130908-HDR-AR-DWG-5101

PROJECT STATUS
DESIGN DEVELOPMENT

2/08/2024 3:16:39 PM

Address: 030310355504_Temora Hosp Redevelopment_2024_130908-HDR-AR-DWG-5101.dwg
 2/08/2024 3:16:39 PM

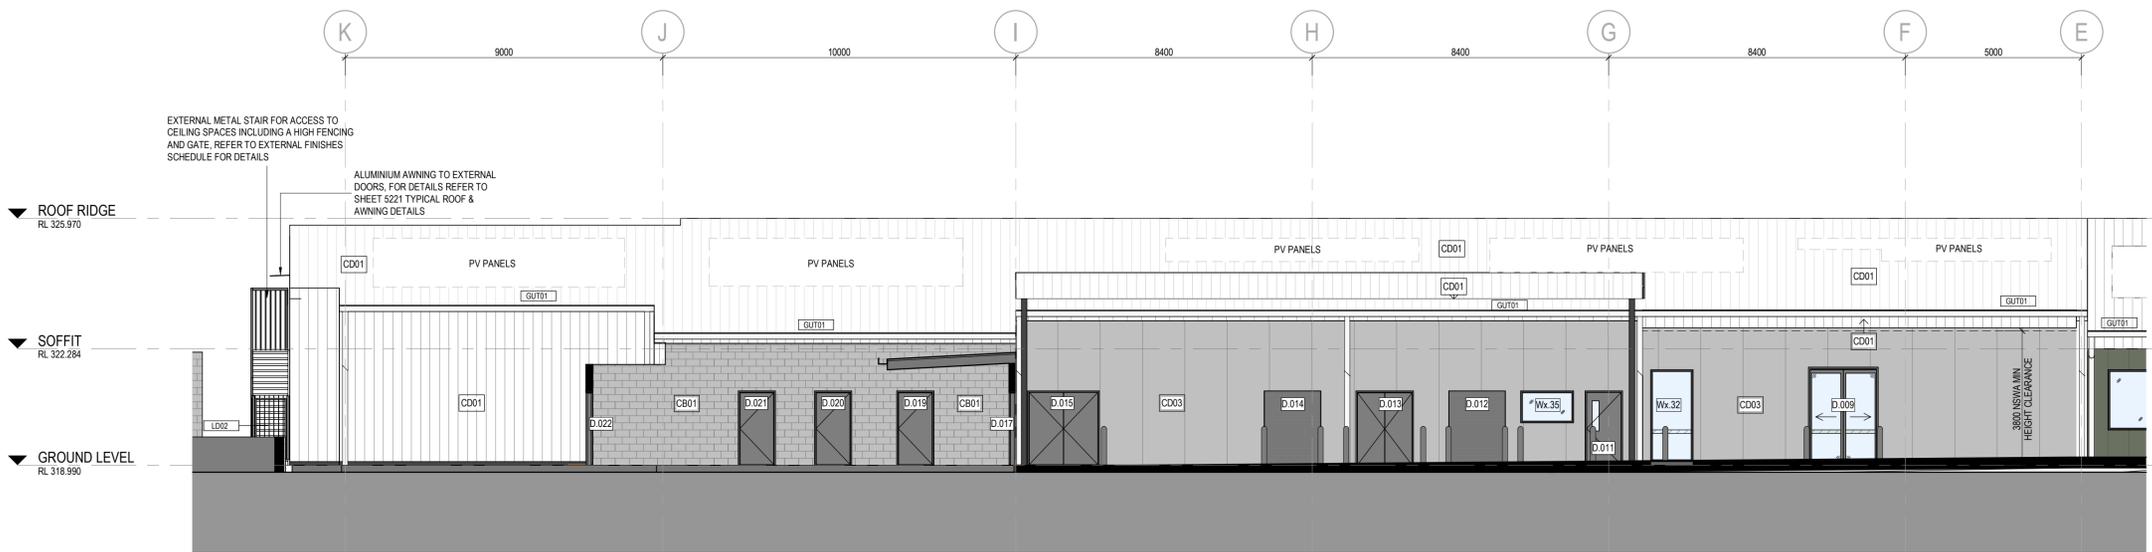

1 ELEVATION NORTH 1
 1 : 100



2 ELEVATION NORTH 2
 1 : 100




Level 24, 25 Martin Place, Sydney NSW, 2000, Australia
 +61 2 9956 2666 | hdrinc.com
 HDR Pty. Limited ABN 76 158 075 220 trading as HDR

Nominated Architects
 NSW Cate Cowlishaw 10786, D. Joe Mihaljevic 8699, Mark Gazy 7289,
 Simon Fleet 6363
 VIC Cate Cowlishaw 15211
 ACT Cate Cowlishaw 2767
 TAS Cate Cowlishaw 1479
 QLD Cate Cowlishaw 6139

THIS DOCUMENT IS THE COPYRIGHT OF HDR.
 ALL INFORMATION ILLUSTRATED ON THIS DOCUMENT IS TO BE
 CHECKED AND VERIFIED ON SITE. IN THE EVENT OF DISCREPANCIES
 REFER TO ARCHITECT PRIOR TO COMMENCEMENT OF THE WORK. DO
 NOT SCALE DRAWINGS MANUALLY OR ELECTRONICALLY.

KEY PLAN

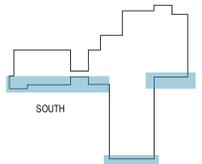

REV	DESCRIPTION OF CHANGE	DATE	CHECKED	ISSUED
1	PROGRESS ISSUE	03/05/24	HDR	
2	FOR INFORMATION	20/05/24	HDR	
3	DESIGN DEVELOPMENT	28/06/24	HDR	
4	DESIGN DEVELOPMENT	02/08/24	HDR	

ELEVATION LEGEND

- SITE BOUNDARY
- CD01 - WHITE METAL STANDING SEAM CLADDING AND ROOFING
- CD02 - GREEN COMPOSITE FIBRE CEMENT CLADDING AND SOFFITS (CF01)
- CD03 - GREY COMPOSITE FIBRE CEMENT CLADDING AND SOFFIT LINING (CF02)
- CD04 - EARTH COMPOSITE FIBRE CEMENT SOFFIT LINING (CF03)
- CD05 - GLAZED BRICK
- CB01 - CONCRETE BLOCK
- GUT01 - ROOF GUTTER, REFER TO EXTERNAL FINISHES SCHEDULE FOR DETAILS

NOTE

FINAL ROOF DESIGN BY SPECIALIST ROOF SAFETY CONTRACTOR

CLIENT




PROJECT
**TEMORA HOSPITAL
 REDEVELOPMENT
 TEMORA NSW 2666**

DRAWING TITLE
DETAIL ELEVATIONS - SOUTH


SCALE
 As indicated @ A1
 PROJECT NUMBER
 130908
 DRAWING NUMBER
130908-HDR-AR-DWG-5102
 ISSUE
4

PROJECT STATUS
DESIGN DEVELOPMENT

2/08/2024 3:16:54 PM

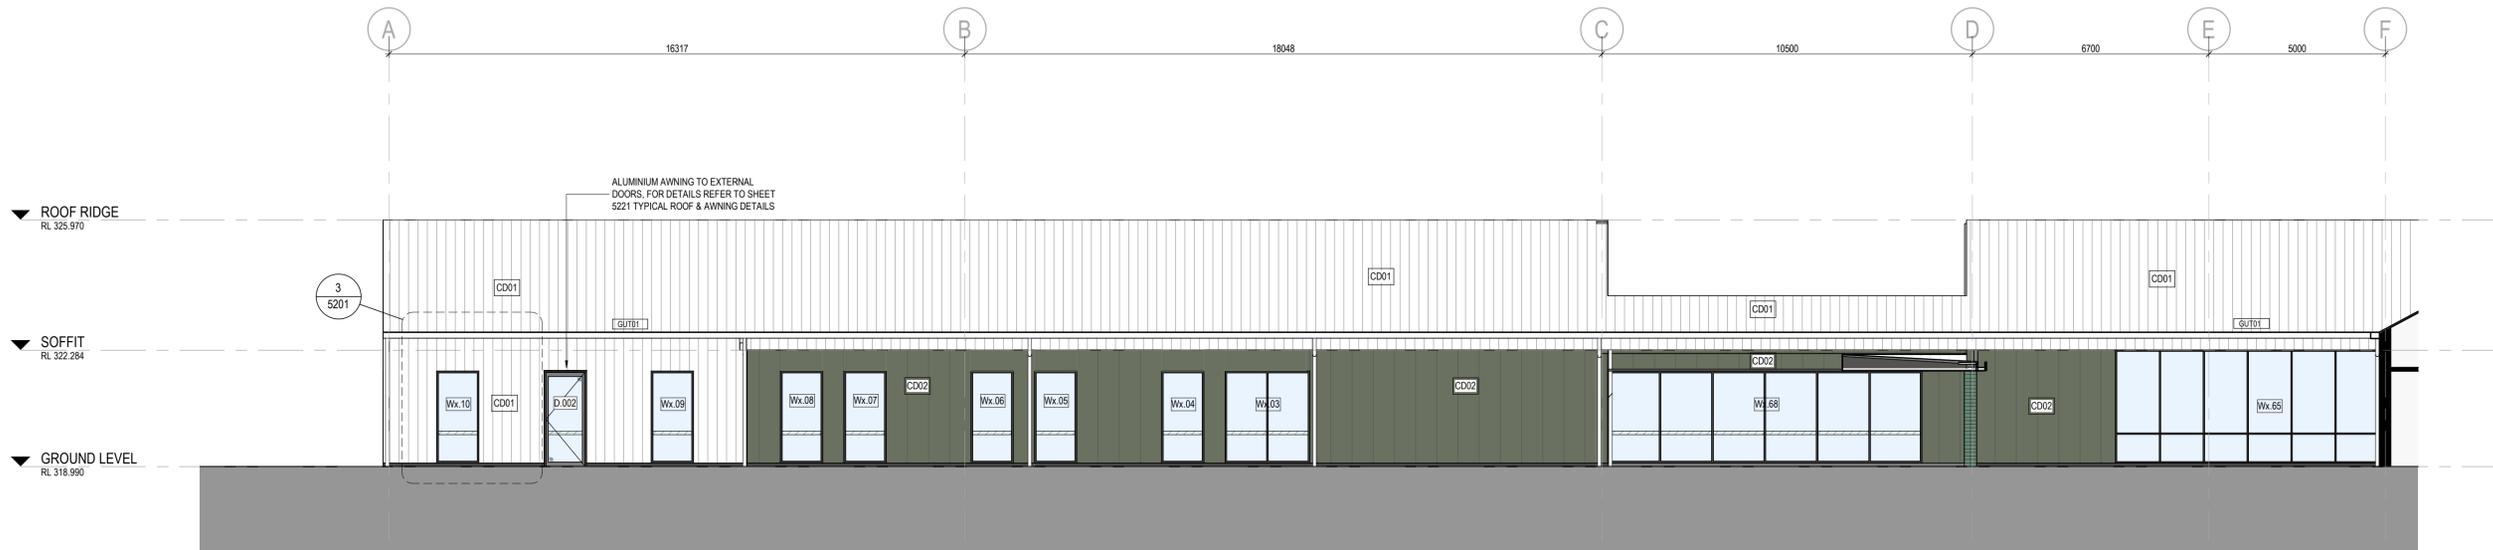

1 ELEVATION SOUTH 1
 1 : 100

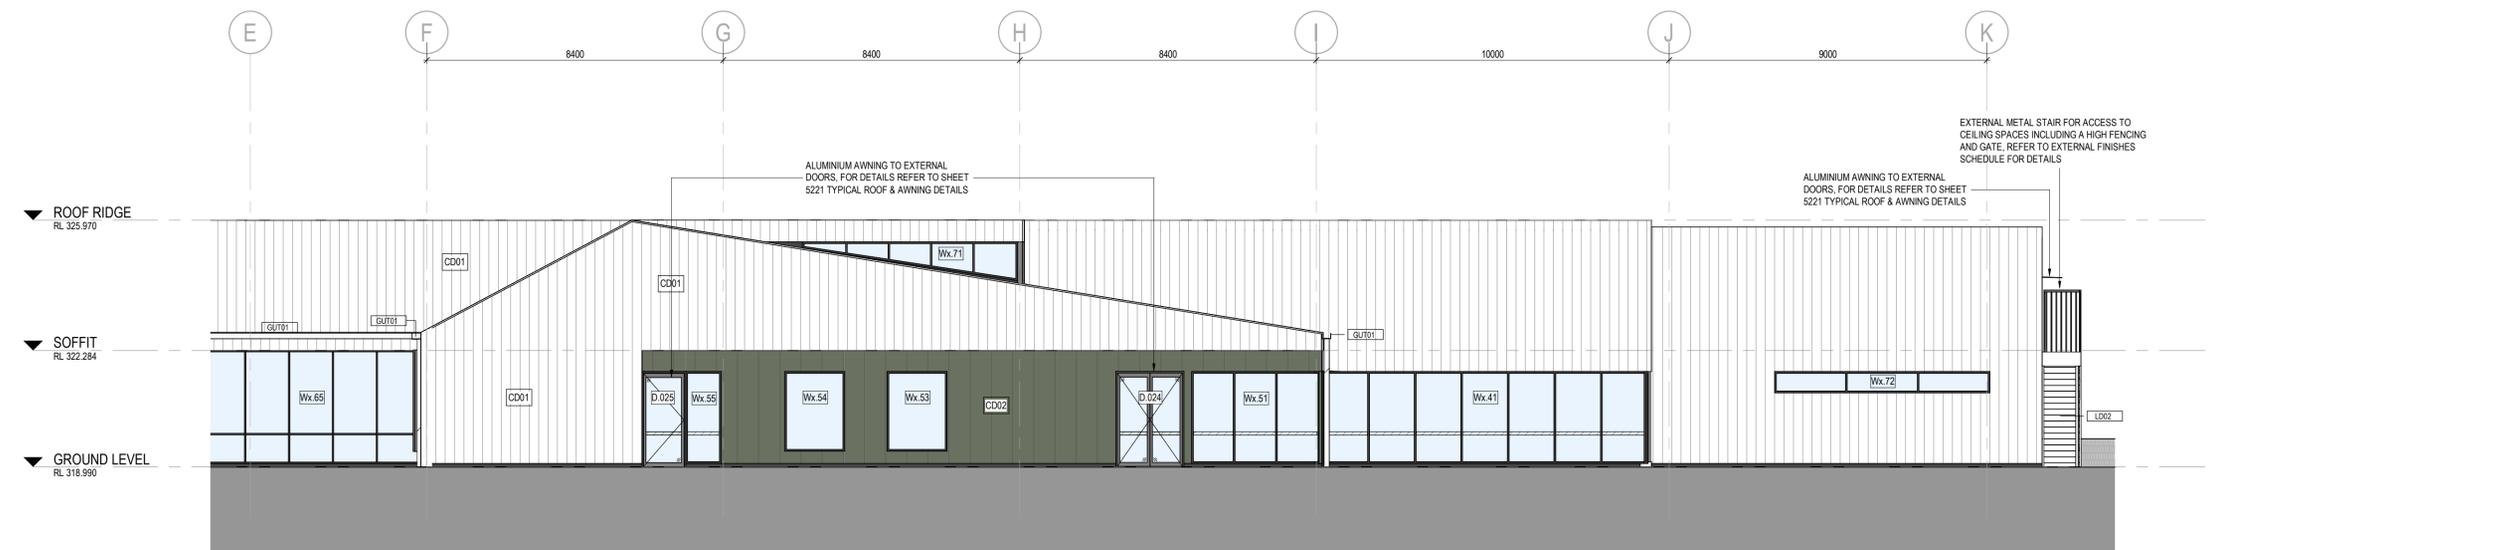

2 ELEVATION SOUTH 2
 1 : 100

Address: C:\Users\10355504_Temora Hosp Redevelopment\2024\130908-HDR-AR-DWG-001.dwg




Level 24, 25 Martin Place, Sydney NSW, 2000, Australia
 +61 2 9956 2666 | hdrinc.com
 HDR Pty. Limited ABN 76 158 075 220 trading as HDR

Nominated Architects
 NSW Cate Cowlishaw 10786, D. Joe Mihaljevic 8699, Mark Gazy 7289,
 Simon Fleet 6363
 VIC Cate Cowlishaw 15211
 ACT Cate Cowlishaw 2767
 TAS Cate Cowlishaw 1479
 QLD Cate Cowlishaw 6139

THIS DOCUMENT IS THE COPYRIGHT OF HDR.
 ALL INFORMATION ILLUSTRATED ON THIS DOCUMENT IS TO BE
 CHECKED AND VERIFIED ON SITE. IN THE EVENT OF DISCREPANCIES
 REFER TO ARCHITECT PRIOR TO COMMENCEMENT OF THE WORK. DO
 NOT SCALE DRAWINGS MANUALLY OR ELECTRONICALLY.

KEY PLAN

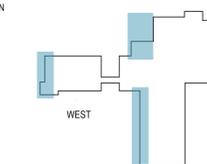

REV	DESCRIPTION OF CHANGE	DATE	CHECKED	ISSUED
1	PROGRESS ISSUE	03/05/24	HDR	
2	FOR INFORMATION	20/05/24	HDR	
3	DESIGN DEVELOPMENT	28/06/24	HDR	
4	DESIGN DEVELOPMENT	02/08/24	HDR	

ELEVATION LEGEND

- SITE BOUNDARY
- CD01 - WHITE METAL STANDING SEAM CLADDING AND ROOFING
- CD02 - GREEN COMPOSITE FIBRE CEMENT CLADDING AND SOFFITS (CF01)
- CD03 - GREY COMPOSITE FIBRE CEMENT CLADDING AND SOFFIT LINING (CF02)
- CD04 - EARTH COMPOSITE FIBRE CEMENT SOFFIT LINING (CF03)
- CD05 - GLAZED BRICK
- CB01 - CONCRETE BLOCK
- GUT01 - ROOF GUTTER. REFER TO EXTERNAL FINISHES SCHEDULE FOR DETAILS

NOTE
 FINAL ROOF DESIGN BY SPECIALIST ROOF SAFETY CONTRACTOR

CLIENT



PROJECT
**TEMORA HOSPITAL
 REDEVELOPMENT
 TEMORA NSW 2666**

DRAWING TITLE
DETAIL ELEVATIONS - WEST

SCALE
 As indicated @ A1
 PROJECT NUMBER
 130908
 DRAWING NUMBER
 130908-HDR-AR-DWG-5103
 ISSUE
4

PROJECT STATUS
DESIGN DEVELOPMENT

2/08/2024 3:17:21 PM

Address: C:\Users\10355504_Temora Hosp Redevelopment\2024\130908-HDR-AR-DWG-5103.dwg



1 ELEVATION WEST 1
 1:100



2 ELEVATION WEST 2
 1:100



3 ELEVATION WEST 3
 1:100

KEY PLAN



REV	DESCRIPTION OF CHANGE	DATE	CHECKED	ISSUED
1	PROGRESS ISSUE	03/05/24	HDR	
2	FOR INFORMATION	20/05/24	HDR	
3	DESIGN DEVELOPMENT	28/06/24	HDR	
4	DESIGN DEVELOPMENT	02/08/24	HDR	

ELEVATION LEGEND

- SITE BOUNDARY
- CD01 - WHITE METAL STANDING SEAM CLADDING AND ROOFING
- CD02 - GREEN COMPOSITE FIBRE CEMENT CLADDING AND SOFFITS (CF01)
- CD03 - GREY COMPOSITE FIBRE CEMENT CLADDING AND SOFFIT LINING (CF02)
- CD04 - EARTH COMPOSITE FIBRE CEMENT SOFFIT LINING (CF03)
- CD05 - GLAZED BRICK
- CB01 - CONCRETE BLOCK
- GUT01 - ROOF GUTTER, REFER TO EXTERNAL FINISHES SCHEDULE FOR DETAILS

NOTE

FINAL ROOF DESIGN BY SPECIALIST ROOF SAFETY CONTRACTOR

CLIENT




PROJECT
**TEMORA HOSPITAL
 REDEVELOPMENT
 TEMORA NSW 2666**

DRAWING TITLE
DETAIL ELEVATIONS - EAST


SCALE
 As indicated @ A1
 PROJECT NUMBER
 130908
 DRAWING NUMBER
 130908-HDR-AR-DWG-5104
 ISSUE
4

PROJECT STATUS
DESIGN DEVELOPMENT


2/08/2024 3:17:30 PM

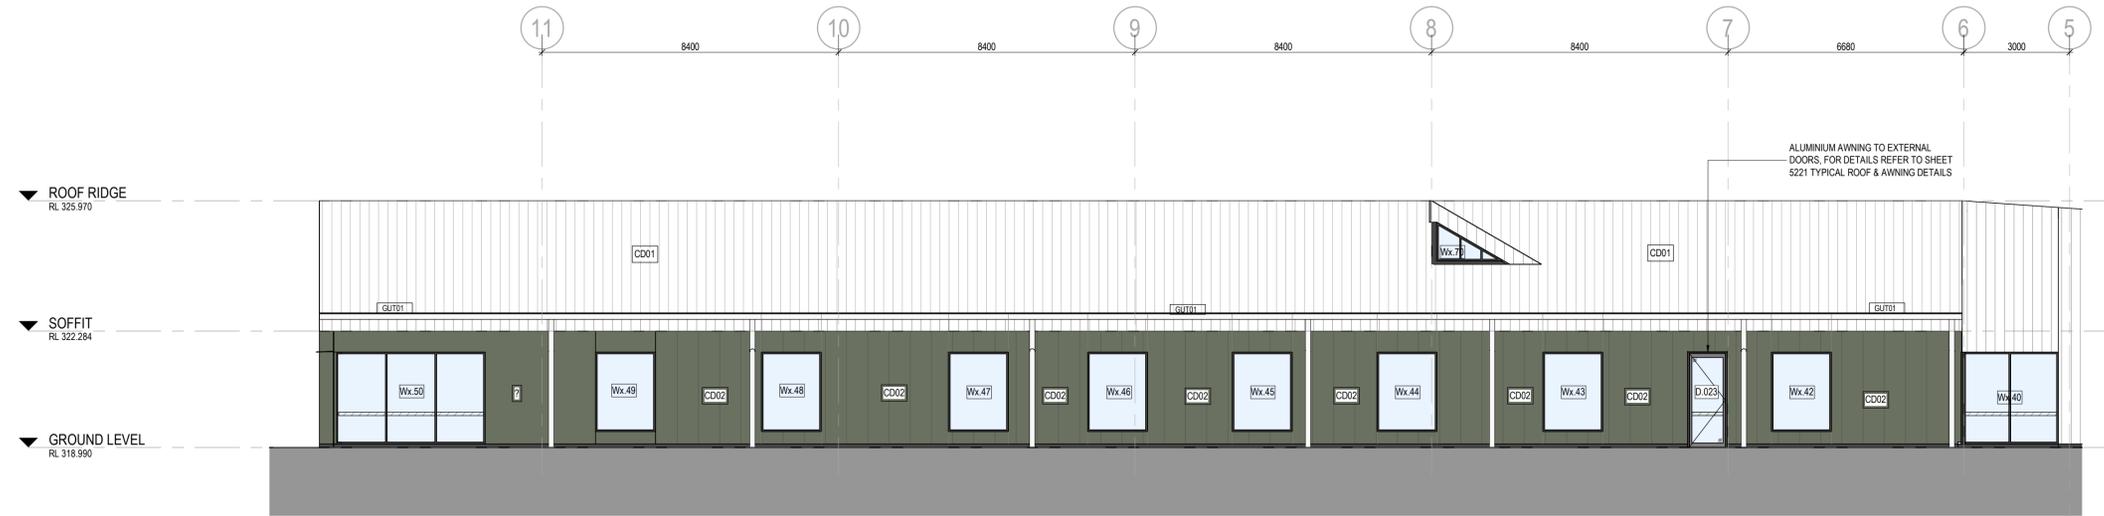

1 ELEVATION EAST 1
 1 : 100

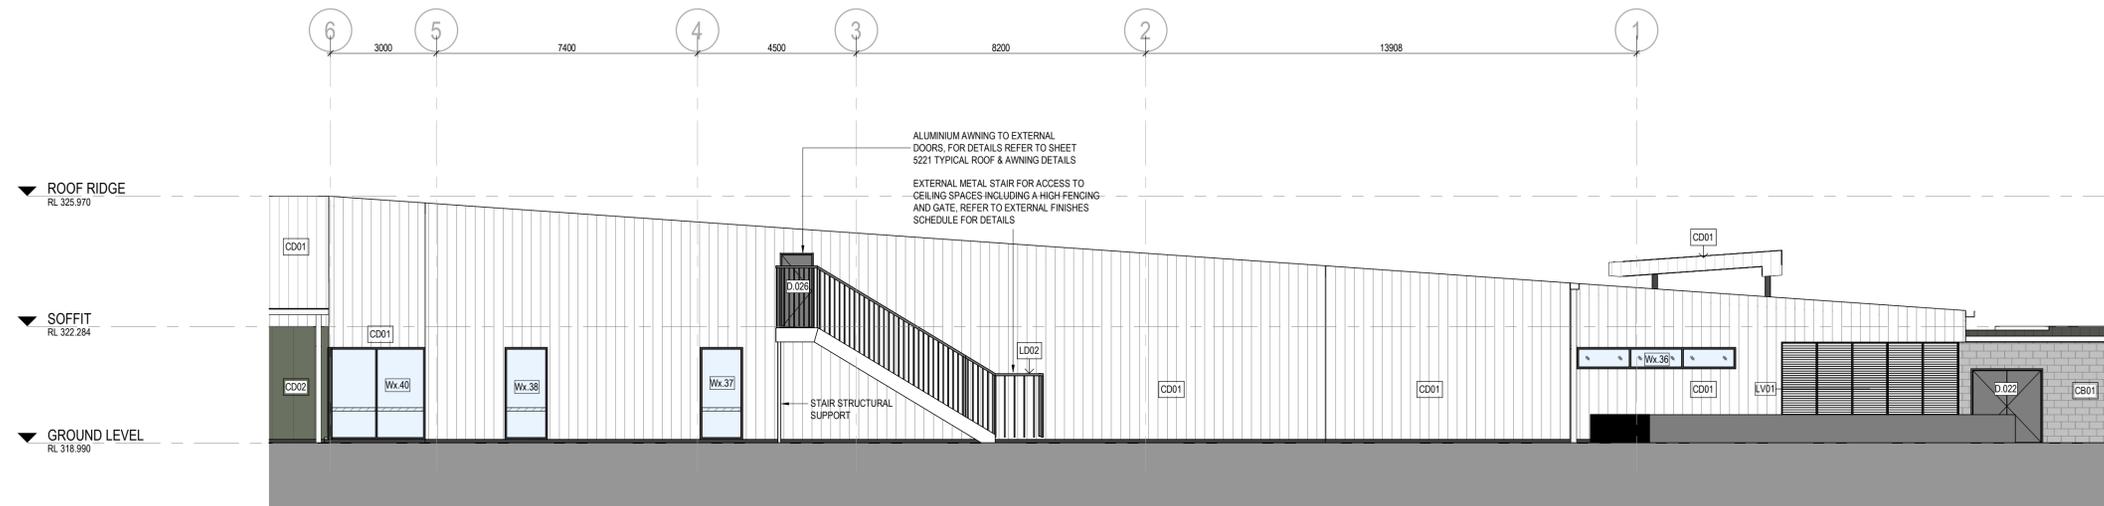


2 ELEVATION EAST 2
 1 : 100

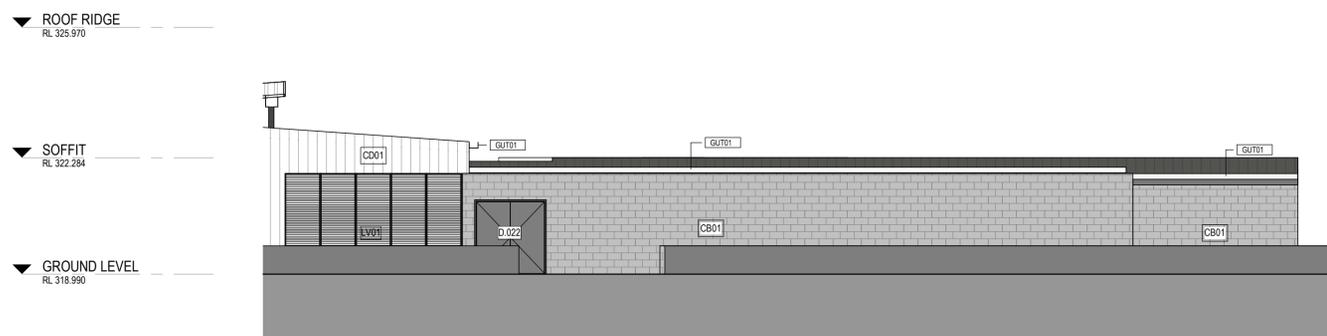

3 ELEVATION EAST 3
 1 : 100

KEY PLAN

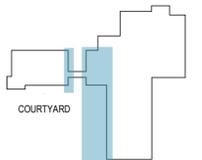

REV	DESCRIPTION OF CHANGE	DATE	CHECKED	ISSUED
1	PROGRESS ISSUE	03/05/24	HDR	
2	FOR INFORMATION	20/05/24	HDR	
3	DESIGN DEVELOPMENT	28/06/24	HDR	
4	DESIGN DEVELOPMENT	02/08/24	HDR	

ELEVATION LEGEND

- SITE BOUNDARY
- CD01 - WHITE METAL STANDING SEAM CLADDING AND ROOFING
- CD02 - GREEN COMPOSITE FIBRE CEMENT CLADDING AND SOFFITS (CF01)
- CD03 - GREY COMPOSITE FIBRE CEMENT CLADDING AND SOFFIT LINING (CF02)
- CD04 - EARTH COMPOSITE FIBRE CEMENT SOFFIT LINING (CF03)
- CD05 - GLAZED BRICK
- CB01 - CONCRETE BLOCK
- GUT01 ROOF GUTTER, REFER TO EXTERNAL FINISHES SCHEDULE FOR DETAILS

NOTE

FINAL ROOF DESIGN BY SPECIALIST ROOF SAFETY CONTRACTOR

CLIENT




PROJECT
**TEMORA HOSPITAL
 REDEVELOPMENT
 TEMORA NSW 2666**

DRAWING TITLE
**DETAIL ELEVATIONS -
 COURTYARD**

SCALE
 As indicated @ A1
 PROJECT NUMBER
 130908
 DRAWING NUMBER
 130908-HDR-AR-DWG-5105
 ISSUE
4

PROJECT STATUS
DESIGN DEVELOPMENT

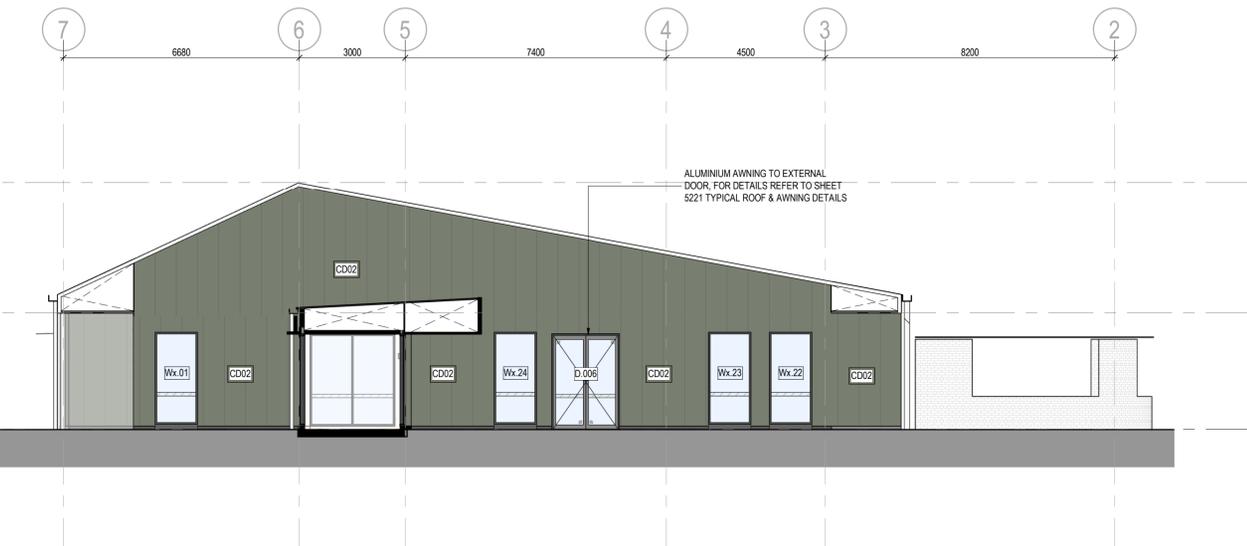

1 ELEVATION COURTYARD WEST
 1 : 100



2 ELEVATION COURTYARD EAST
 1 : 100

KEY PLAN

REV	DESCRIPTION OF CHANGE	DATE	CHECKED	ISSUED
1	PROGRESS ISSUE	03/05/24	HDR	
2	DESIGN DEVELOPMENT	28/06/24	HDR	
3	DESIGN DEVELOPMENT	02/08/24	HDR	

ELEVATION LEGEND

- SITE BOUNDARY
- CD01 - WHITE METAL STANDING SEAM CLADDING AND ROOFING
- CD02 - GREEN COMPOSITE FIBRE CEMENT CLADDING AND SOFFITS (CF001)
- CD03 - GREY COMPOSITE FIBRE CEMENT CLADDING AND SOFFIT LINING (CF002)
- CD04 - EARTH COMPOSITE FIBRE CEMENT SOFFIT LINING (CF003)
- CD05 - GLAZED BRICK
- CB01 - CONCRETE BLOCK
- GUT01 - ROOF GUTTER, REFER TO EXTERNAL FINISHES SCHEDULE FOR DETAILS

NOTE

FINAL ROOF DESIGN BY SPECIALIST ROOF SAFETY CONTRACTOR

FINAL FACADE DESIGN SUBJECT TO FUTURE FACADE ENGINEER SPECIFICATION

CLIENT




PROJECT
TEMORA HOSPITAL REDEVELOPMENT
TEMORA NSW 2666


DRAWING TITLE
WALL SECTIONS CD01 - SHEET 1

SCALE
 As indicated @ A1
 PROJECT NUMBER
 130908
 DRAWING NUMBER
130908-HDR-AR-DWG-5201
 ISSUE
3


PROJECT STATUS
DESIGN DEVELOPMENT

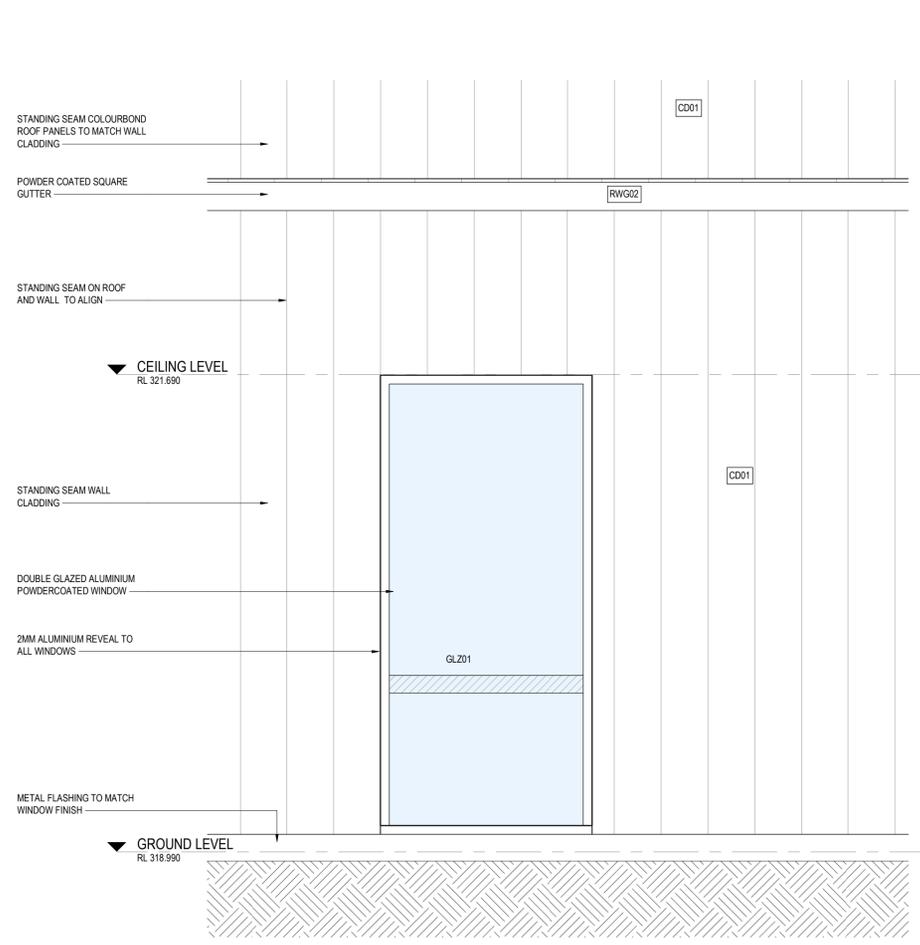


3 ELEVATION METAL CLADDING - CD01
 1 : 20

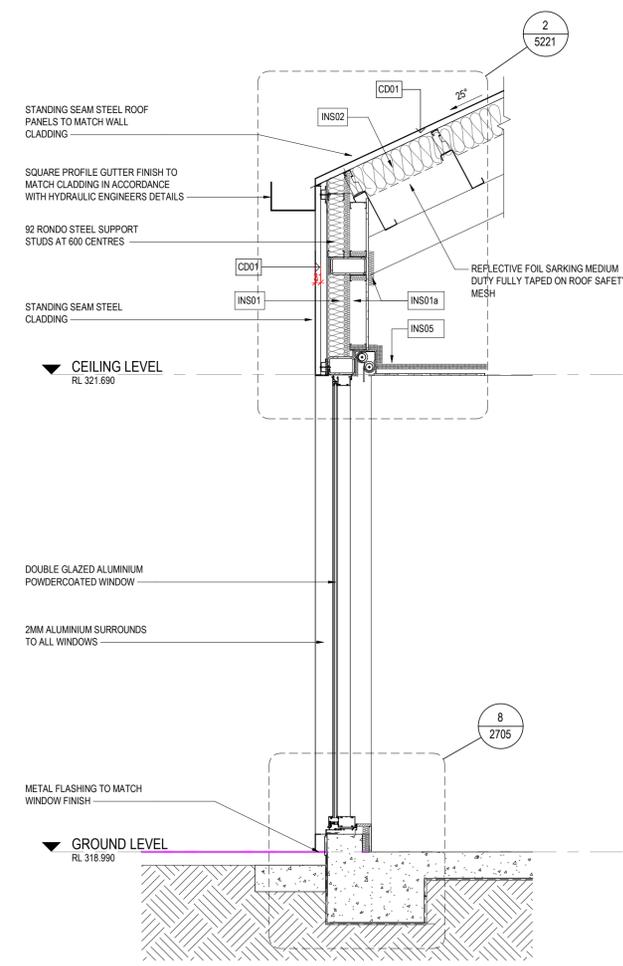

4 WALL SECTION - WINDOW METAL CLADDING - CD01
 1 : 20

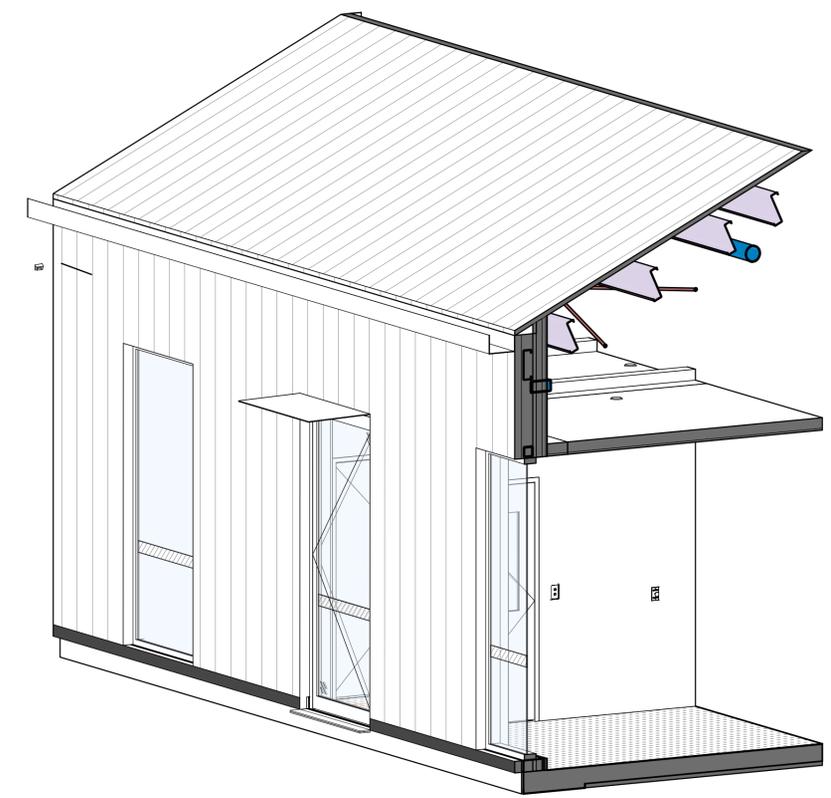

1 3D VIEW CD01

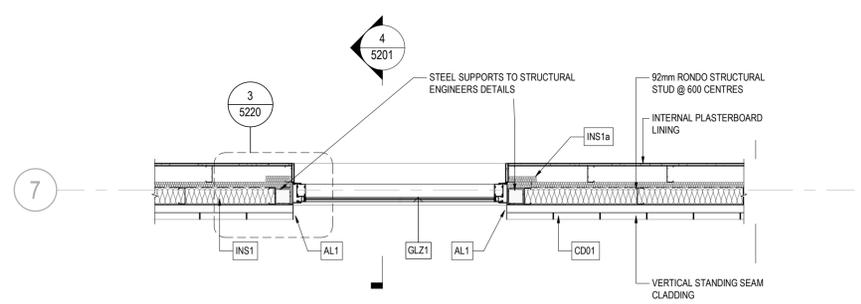

2 PLAN DETAIL WINDOW METAL CLADDING - CD01
 1 : 20

KEY PLAN

REV	DESCRIPTION OF CHANGE	DATE	CHECKED	ISSUED
1	PROGRESS ISSUE	03/05/24	HDR	
2	DESIGN DEVELOPMENT	28/06/24	HDR	
3	DESIGN DEVELOPMENT	02/08/24	HDR	

ELEVATION LEGEND

- SITE BOUNDARY
- CD01 - WHITE METAL STANDING SEAM CLADDING AND ROOFING
- CD02 - GREEN COMPOSITE FIBRE CEMENT CLADDING AND SOFFITS (CFC01)
- CD03 - GREY COMPOSITE FIBRE CEMENT CLADDING AND SOFFIT LINING (CFC02)
- CD04 - EARTH COMPOSITE FIBRE CEMENT SOFFIT LINING (CFC03)
- CD05 - GLAZED BRICK
- CB01 - CONCRETE BLOCK
- GLZ01 - ROOF GUTTER, REFER TO EXTERNAL FINISHES SCHEDULE FOR DETAILS

NOTE

FINAL ROOF DESIGN BY SPECIALIST ROOF SAFETY CONTRACTOR

FINAL FACADE DESIGN SUBJECT TO FUTURE FACADE ENGINEER SPECIFICATION


CLIENT




PROJECT
TEMORA HOSPITAL REDEVELOPMENT
TEMORA NSW 2666

DRAWING TITLE
WALL SECTIONS CD02 - SHEET 2


SCALE
 As indicated @ A1
 PROJECT NUMBER
 130908
 DRAWING NUMBER
130908-HDR-AR-DWG-5202
 ISSUE
3
 PROJECT STATUS
DESIGN DEVELOPMENT

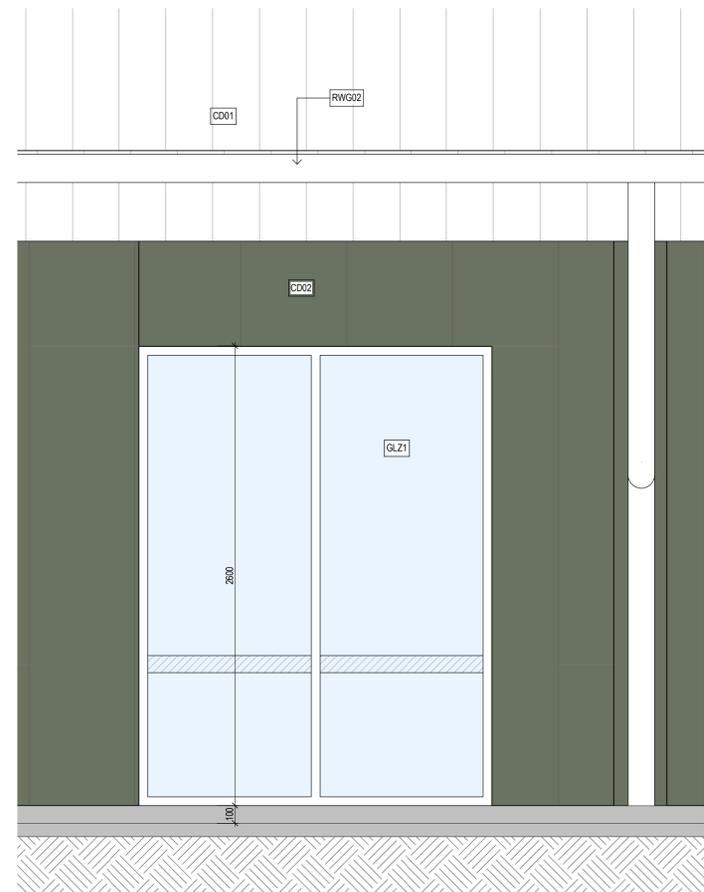


2 ELEVATION FC SHEETING - CD02
 1:20

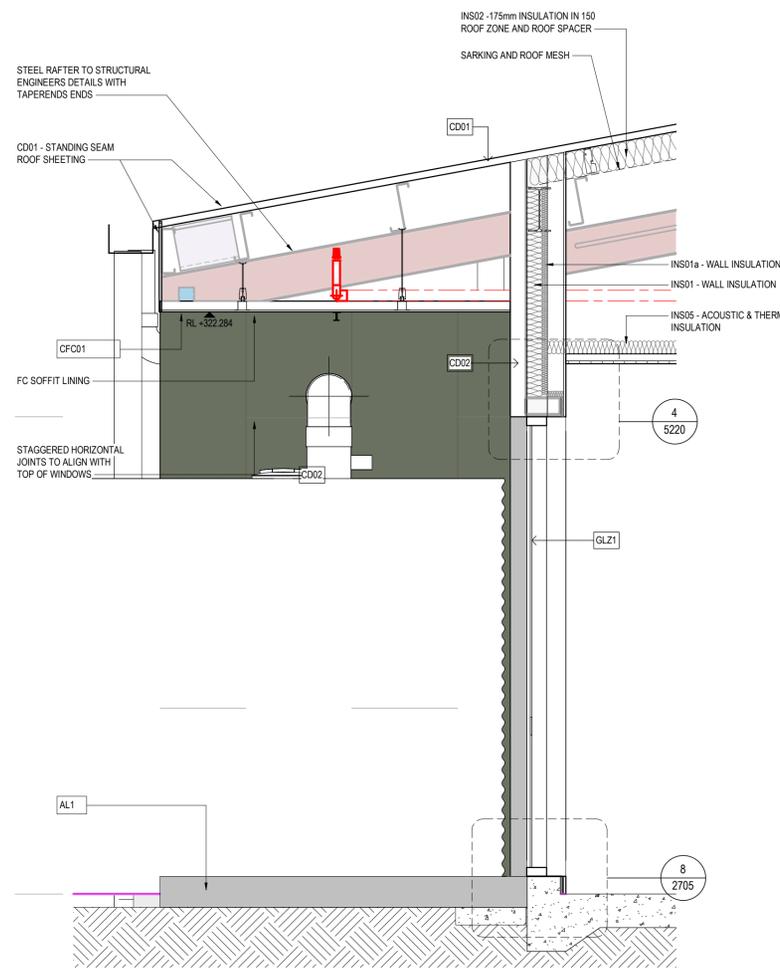

1 WALL SECTION FC SHEETING - CD02
 1:20

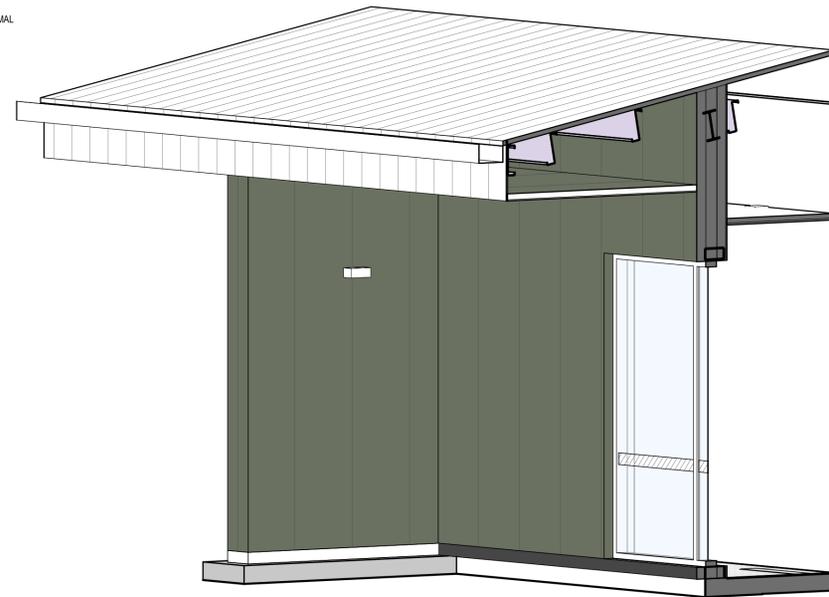

4 3D VIEW FC SHEETING - CD02

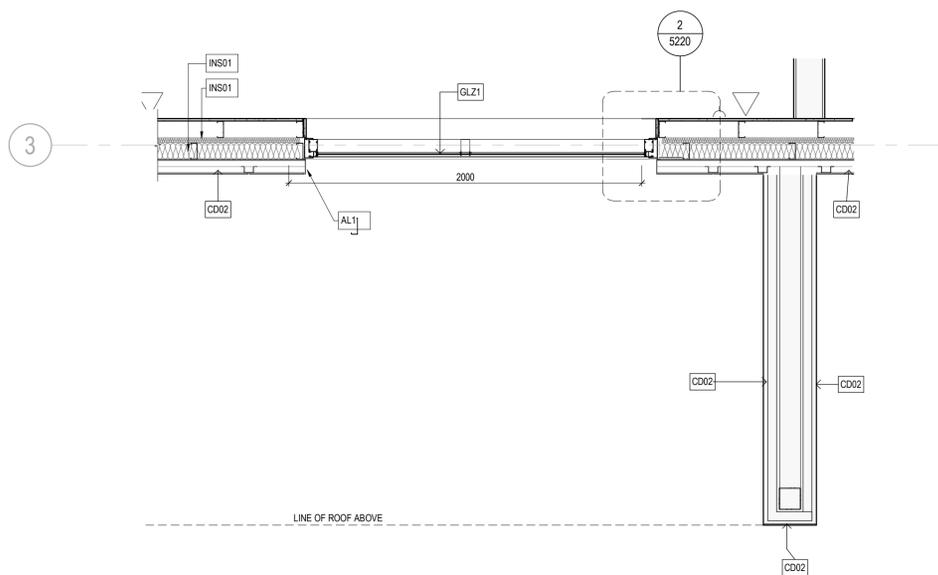

3 PLAN DETAIL FC SHEETING - CD02
 1:20

KEY PLAN

REV	DESCRIPTION OF CHANGE	DATE	CHECKED	ISSUED
1	PROGRESS ISSUE	03/05/24	HDR	HDR
2	DESIGN DEVELOPMENT	28/06/24	HDR	HDR
3	DESIGN DEVELOPMENT	02/08/24	HDR	HDR

ELEVATION LEGEND

- SITE BOUNDARY
- CD01 - WHITE METAL STANDING SEAM CLADDING AND ROOFING
- CD02 - GREEN COMPOSITE FIBRE CEMENT CLADDING AND SOFFITS (CFC01)
- CD03 - GREY COMPOSITE FIBRE CEMENT CLADDING AND SOFFIT LINING (CFC02)
- CD04 - EARTH COMPOSITE FIBRE CEMENT SOFFIT LINING (CFC03)
- CD05 - GLAZED BRICK
- CB01 - CONCRETE BLOCK
- GUT01 - ROOF GUTTER, REFER TO EXTERNAL FINISHES SCHEDULE FOR DETAILS

NOTE

FINAL ROOF DESIGN BY SPECIALIST ROOF SAFETY CONTRACTOR

FINAL FACADE DESIGN SUBJECT TO FUTURE FACADE ENGINEER SPECIFICATION

CLIENT




PROJECT
TEMORA HOSPITAL REDEVELOPMENT
 TEMORA NSW 2666


DRAWING TITLE
WALL SECTIONS @ LINK - SHEET 3

SCALE
 As indicated @ A1
 DRAWING NUMBER
130908-HDR-AR-DWG-5203
 PROJECT STATUS
DESIGN DEVELOPMENT


PROJECT NUMBER
 130908
 ISSUE
3

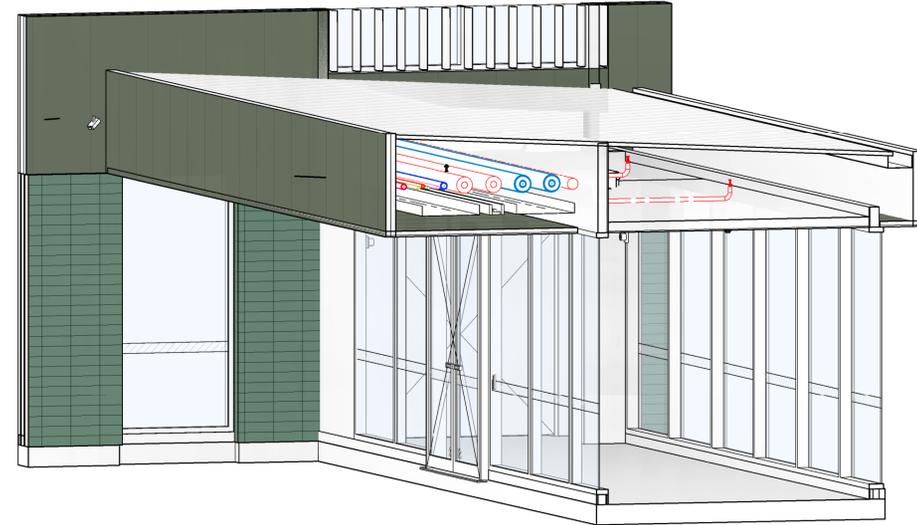


5 3D VIEW @ LINK

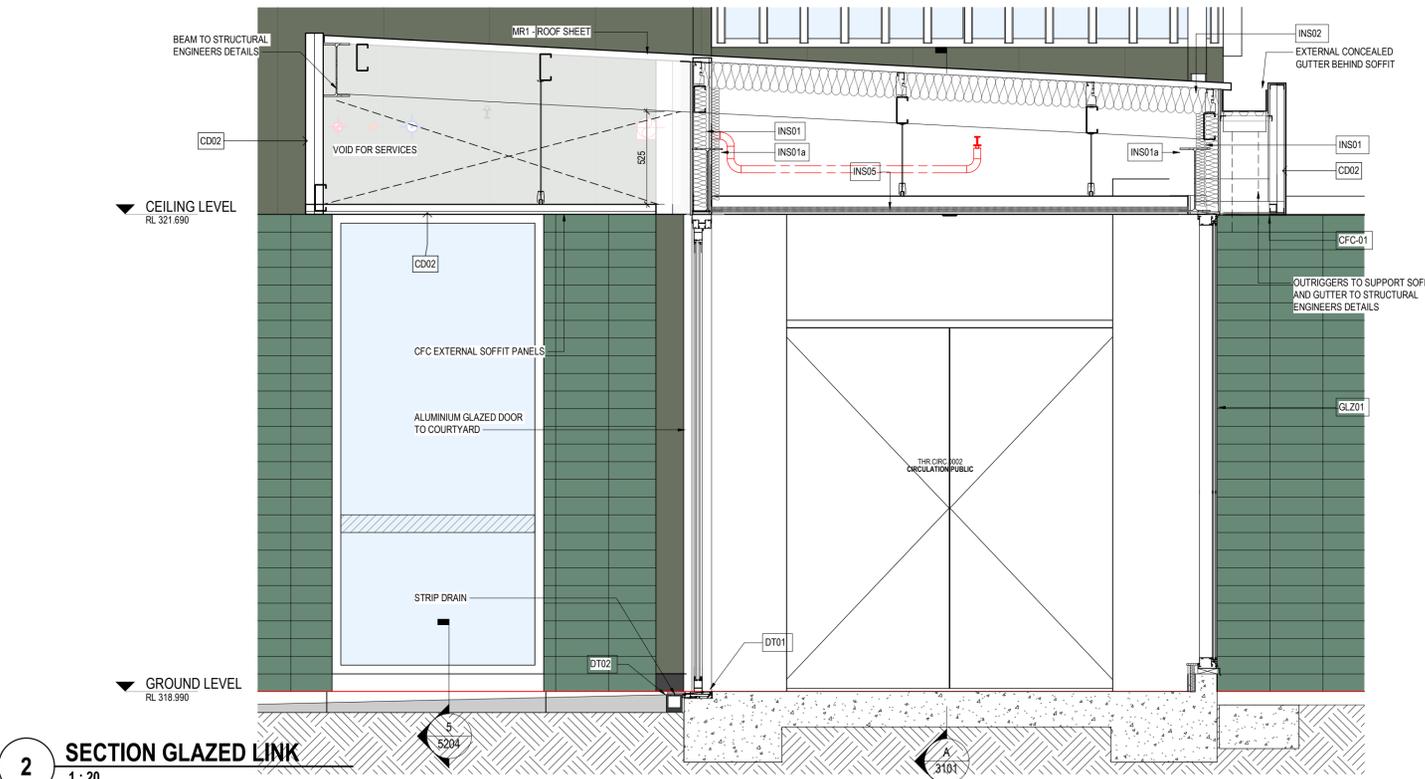

2 SECTION GLAZED LINK
 1 : 20

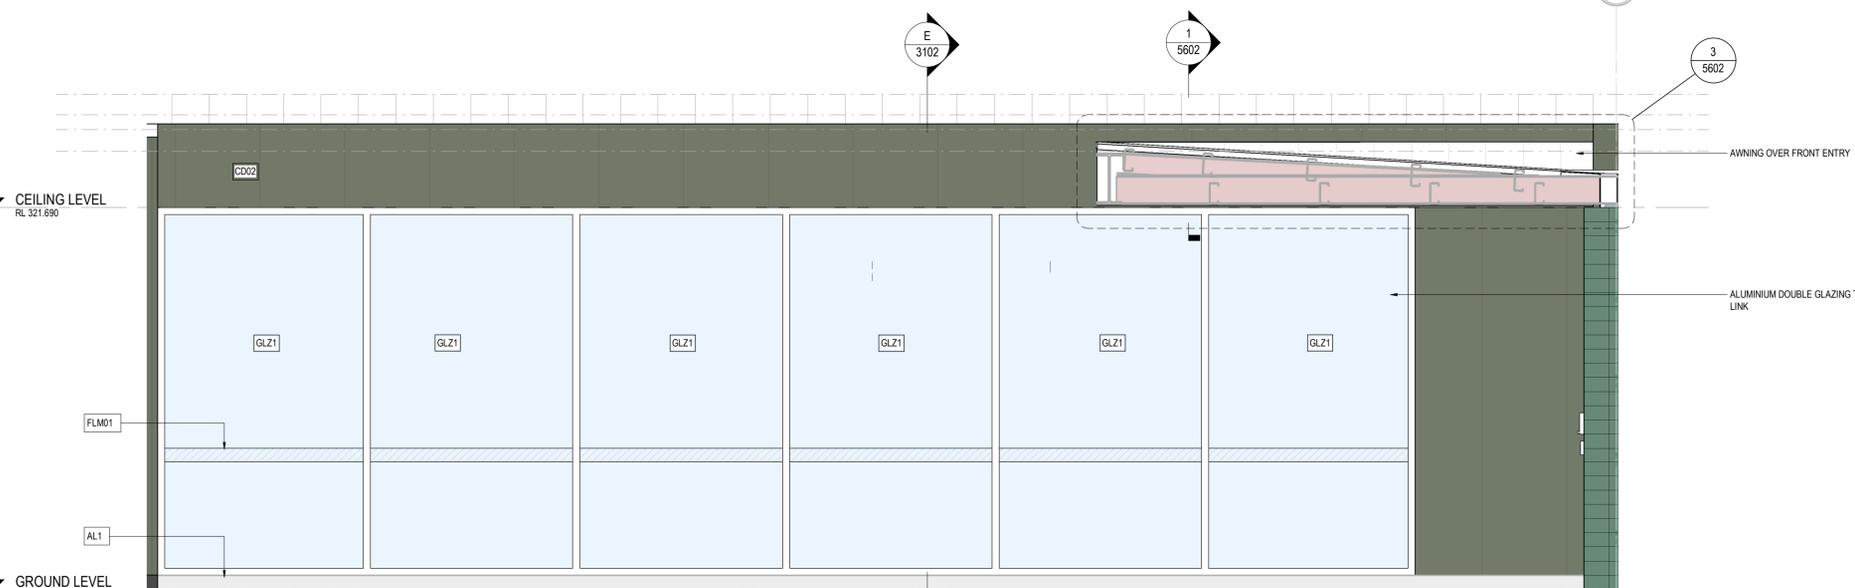

1 ELEVATION LINK GLAZING
 1 : 25

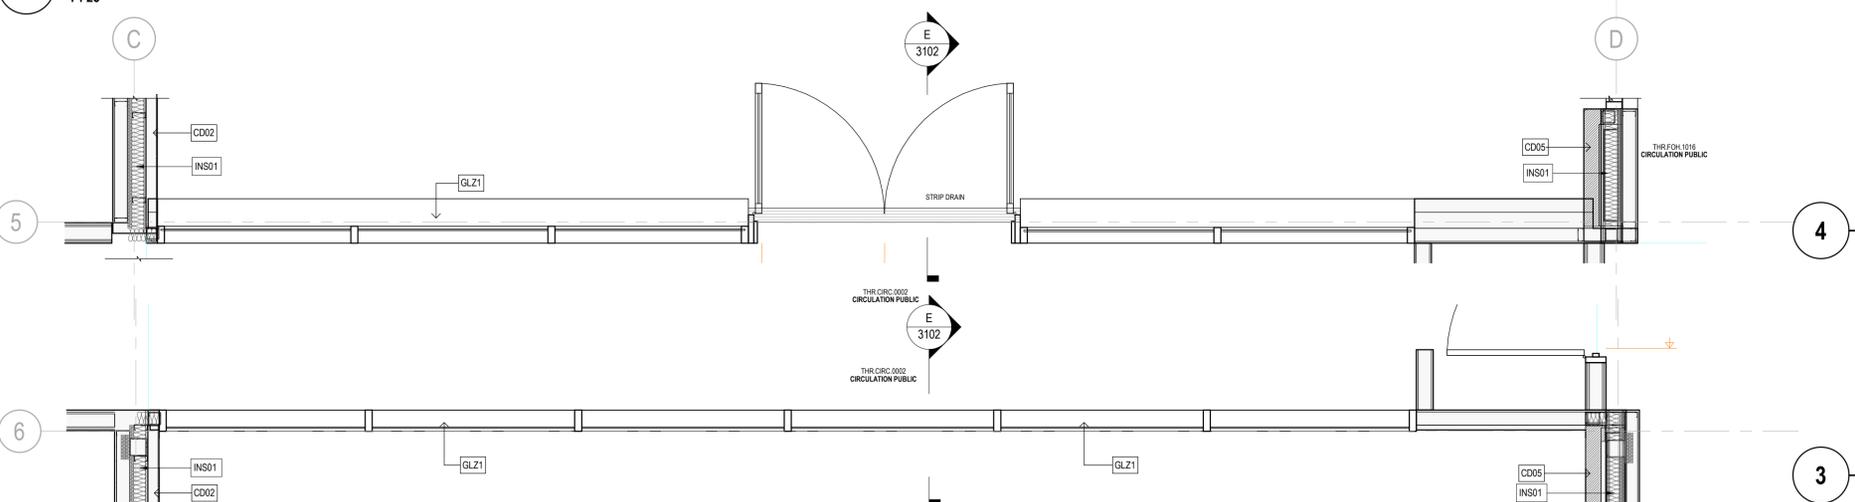


4 PLAN DETAIL GLAZED LINK 2
 1 : 25

3 PLAN DETAIL GLAZED LINK
 1 : 25


Address: 130908-130908-04 - Temora Hosp Redevelopment - 2024-130908-130908-04-AR-DWG-003-03-03-2024.DWG

KEY PLAN


REV	DESCRIPTION OF CHANGE	DATE	CHECKED	ISSUED
1	PROGRESS ISSUE	03/05/24	HDR	HDR
2	DESIGN DEVELOPMENT	28/06/24	HDR	HDR
3	DESIGN DEVELOPMENT	02/08/24	HDR	HDR

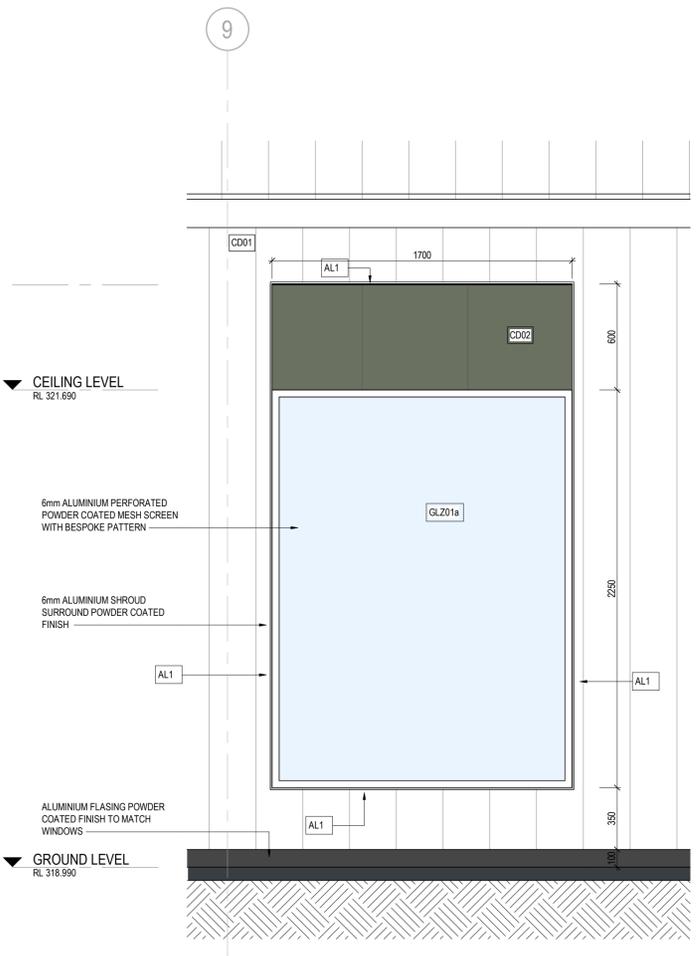


2 ELEVATION - WINDOW SHROUD
1 : 20

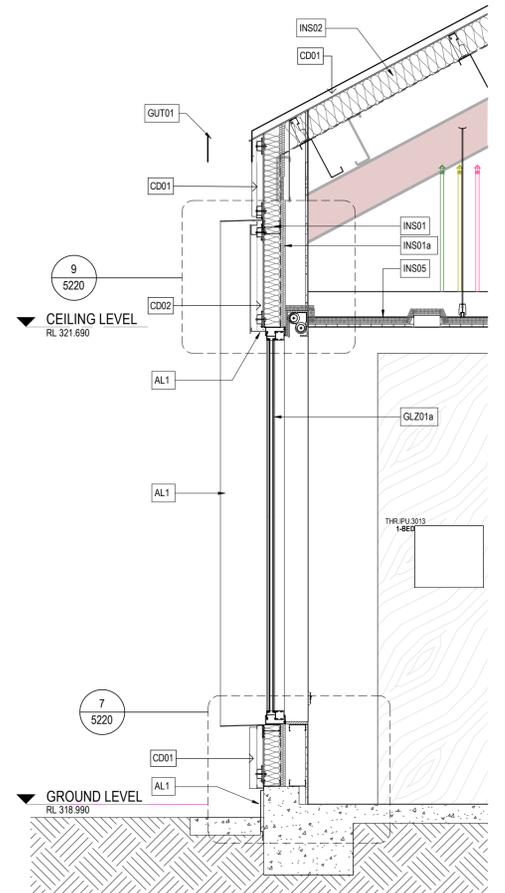


1 WALL SECTION - SHROUD
1 : 20

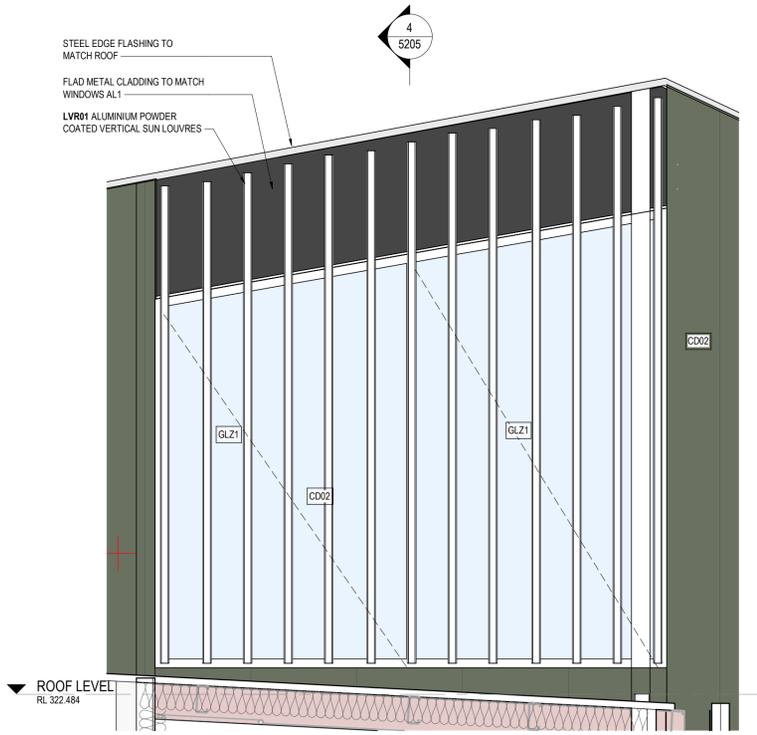


6 ELEVATION HIGH LEVEL WINDOW
1 : 20

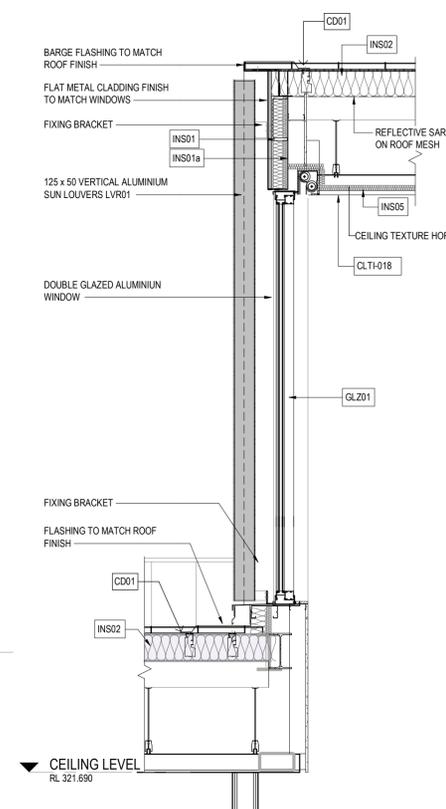

4 SECTION - HIGH LEVEL WINDOW
1 : 20

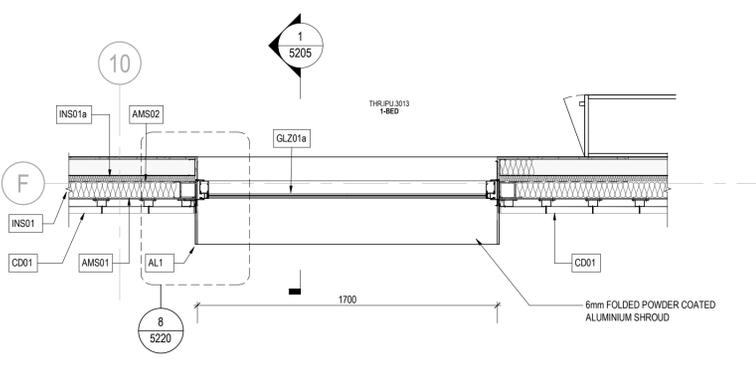

3 PLAN DETAIL WINDOW SHROUD
1 : 20

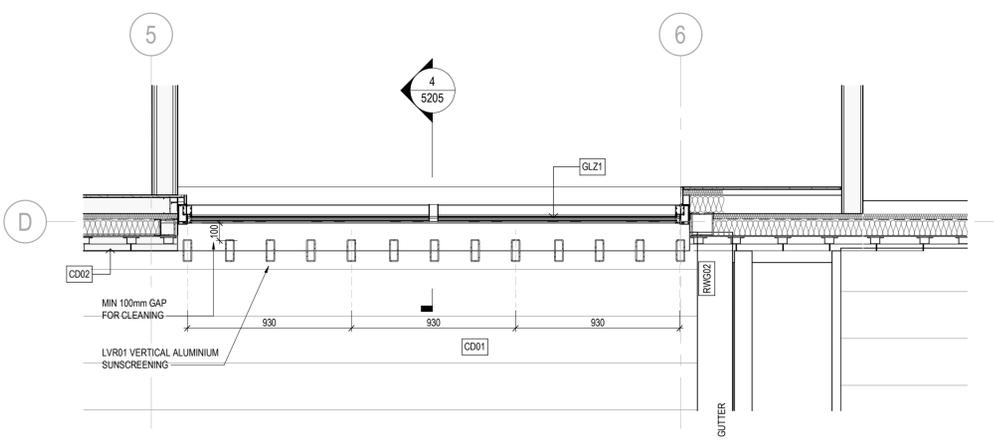

5 PLAN DETAIL - HIGH LEVEL WINDOW
1 : 20

FINAL FACADE DESIGN SUBJECT TO FUTURE FACADE ENGINEER SPECIFICATION



PROJECT
TEMORA HOSPITAL REDEVELOPMENT
 TEMORA NSW 2666

DRAWING TITLE
WALL SECTIONS WINDOWS - SHEET 5

SCALE
 1 : 20 @ A1

PROJECT NUMBER
 130908

2/08/2024 9:54:23 AM

