




Level 24, 25 Martin Place, Sydney NSW, 2000, Australia  
 +61 2 9956 2666 | hdrinc.com  
 HDR Pty. Limited ABN 76 158 075 220 trading as HDR

**Nominated Architects**  
 NSW Cate Cowlishaw 10786, D. Joe Mihajevic 8699, Mark Gazy 7289,  
 Simon Fleet 6363  
 VIC Cate Cowlishaw 15211  
 ACT Cate Cowlishaw 2767  
 TAS Cate Cowlishaw 1479  
 QLD Cate Cowlishaw 6139

THIS DOCUMENT IS THE COPYRIGHT OF HDR.  
 ALL INFORMATION ILLUSTRATED ON THIS DOCUMENT IS TO BE  
 CHECKED AND VERIFIED ON SITE. IN THE EVENT OF DISCREPANCIES  
 REFER TO ARCHITECT PRIOR TO COMMENCEMENT OF THE WORK. DO  
 NOT SCALE DRAWINGS MANUALLY OR ELECTRONICALLY.

NORTH POINT

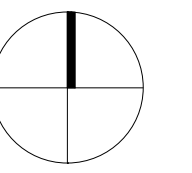

KEY PLAN

REV	DESCRIPTION OF CHANGE	DATE	CHECKED	ISSUED
1	PRELIMINARY	16/10/23	HDR	
2	FOR INFORMATION	21/12/23	HDR	
3	PRELIMINARY	31/01/24	HDR	
4	PROGRESS ISSUE	05/04/24	HDR	
5	PROGRESS ISSUE	03/05/24	HDR	
6	DESIGN DEVELOPMENT	28/06/24	HDR	
7	DESIGN DEVELOPMENT	02/08/24	HDR	


**DRAWING LEGEND**

- SITE BOUNDARY
- LOT BOUNDARY
- INDICATES EXTENT OF DEMOLITION WORKS. REFER TO ADJACENT / LEADER NOTES FOR DEMOLITION REQUIREMENTS.
- EXISTING TREES TO BE REMOVED
- EXISTING SURROUNDING BUILDINGS
- EXISTING ROADS
- EXISTING TREES TO BE RETAINED

NOTE: TO BE READ IN CONJUNCTION WITH STAGING PLAN DRAWINGS 1304 AND 1305, DECANT SHEETS, AND DECANT STAGING STRATEGY.

**LEGEND - DEMOLITION**

- INDICATES EXTENT OF EXISTING WALL.
- INDICATES EXTENT OF DEMOLITION WORKS. REFER TO ADJACENT / LEADER NOTES FOR DEMOLITION REQUIREMENTS.

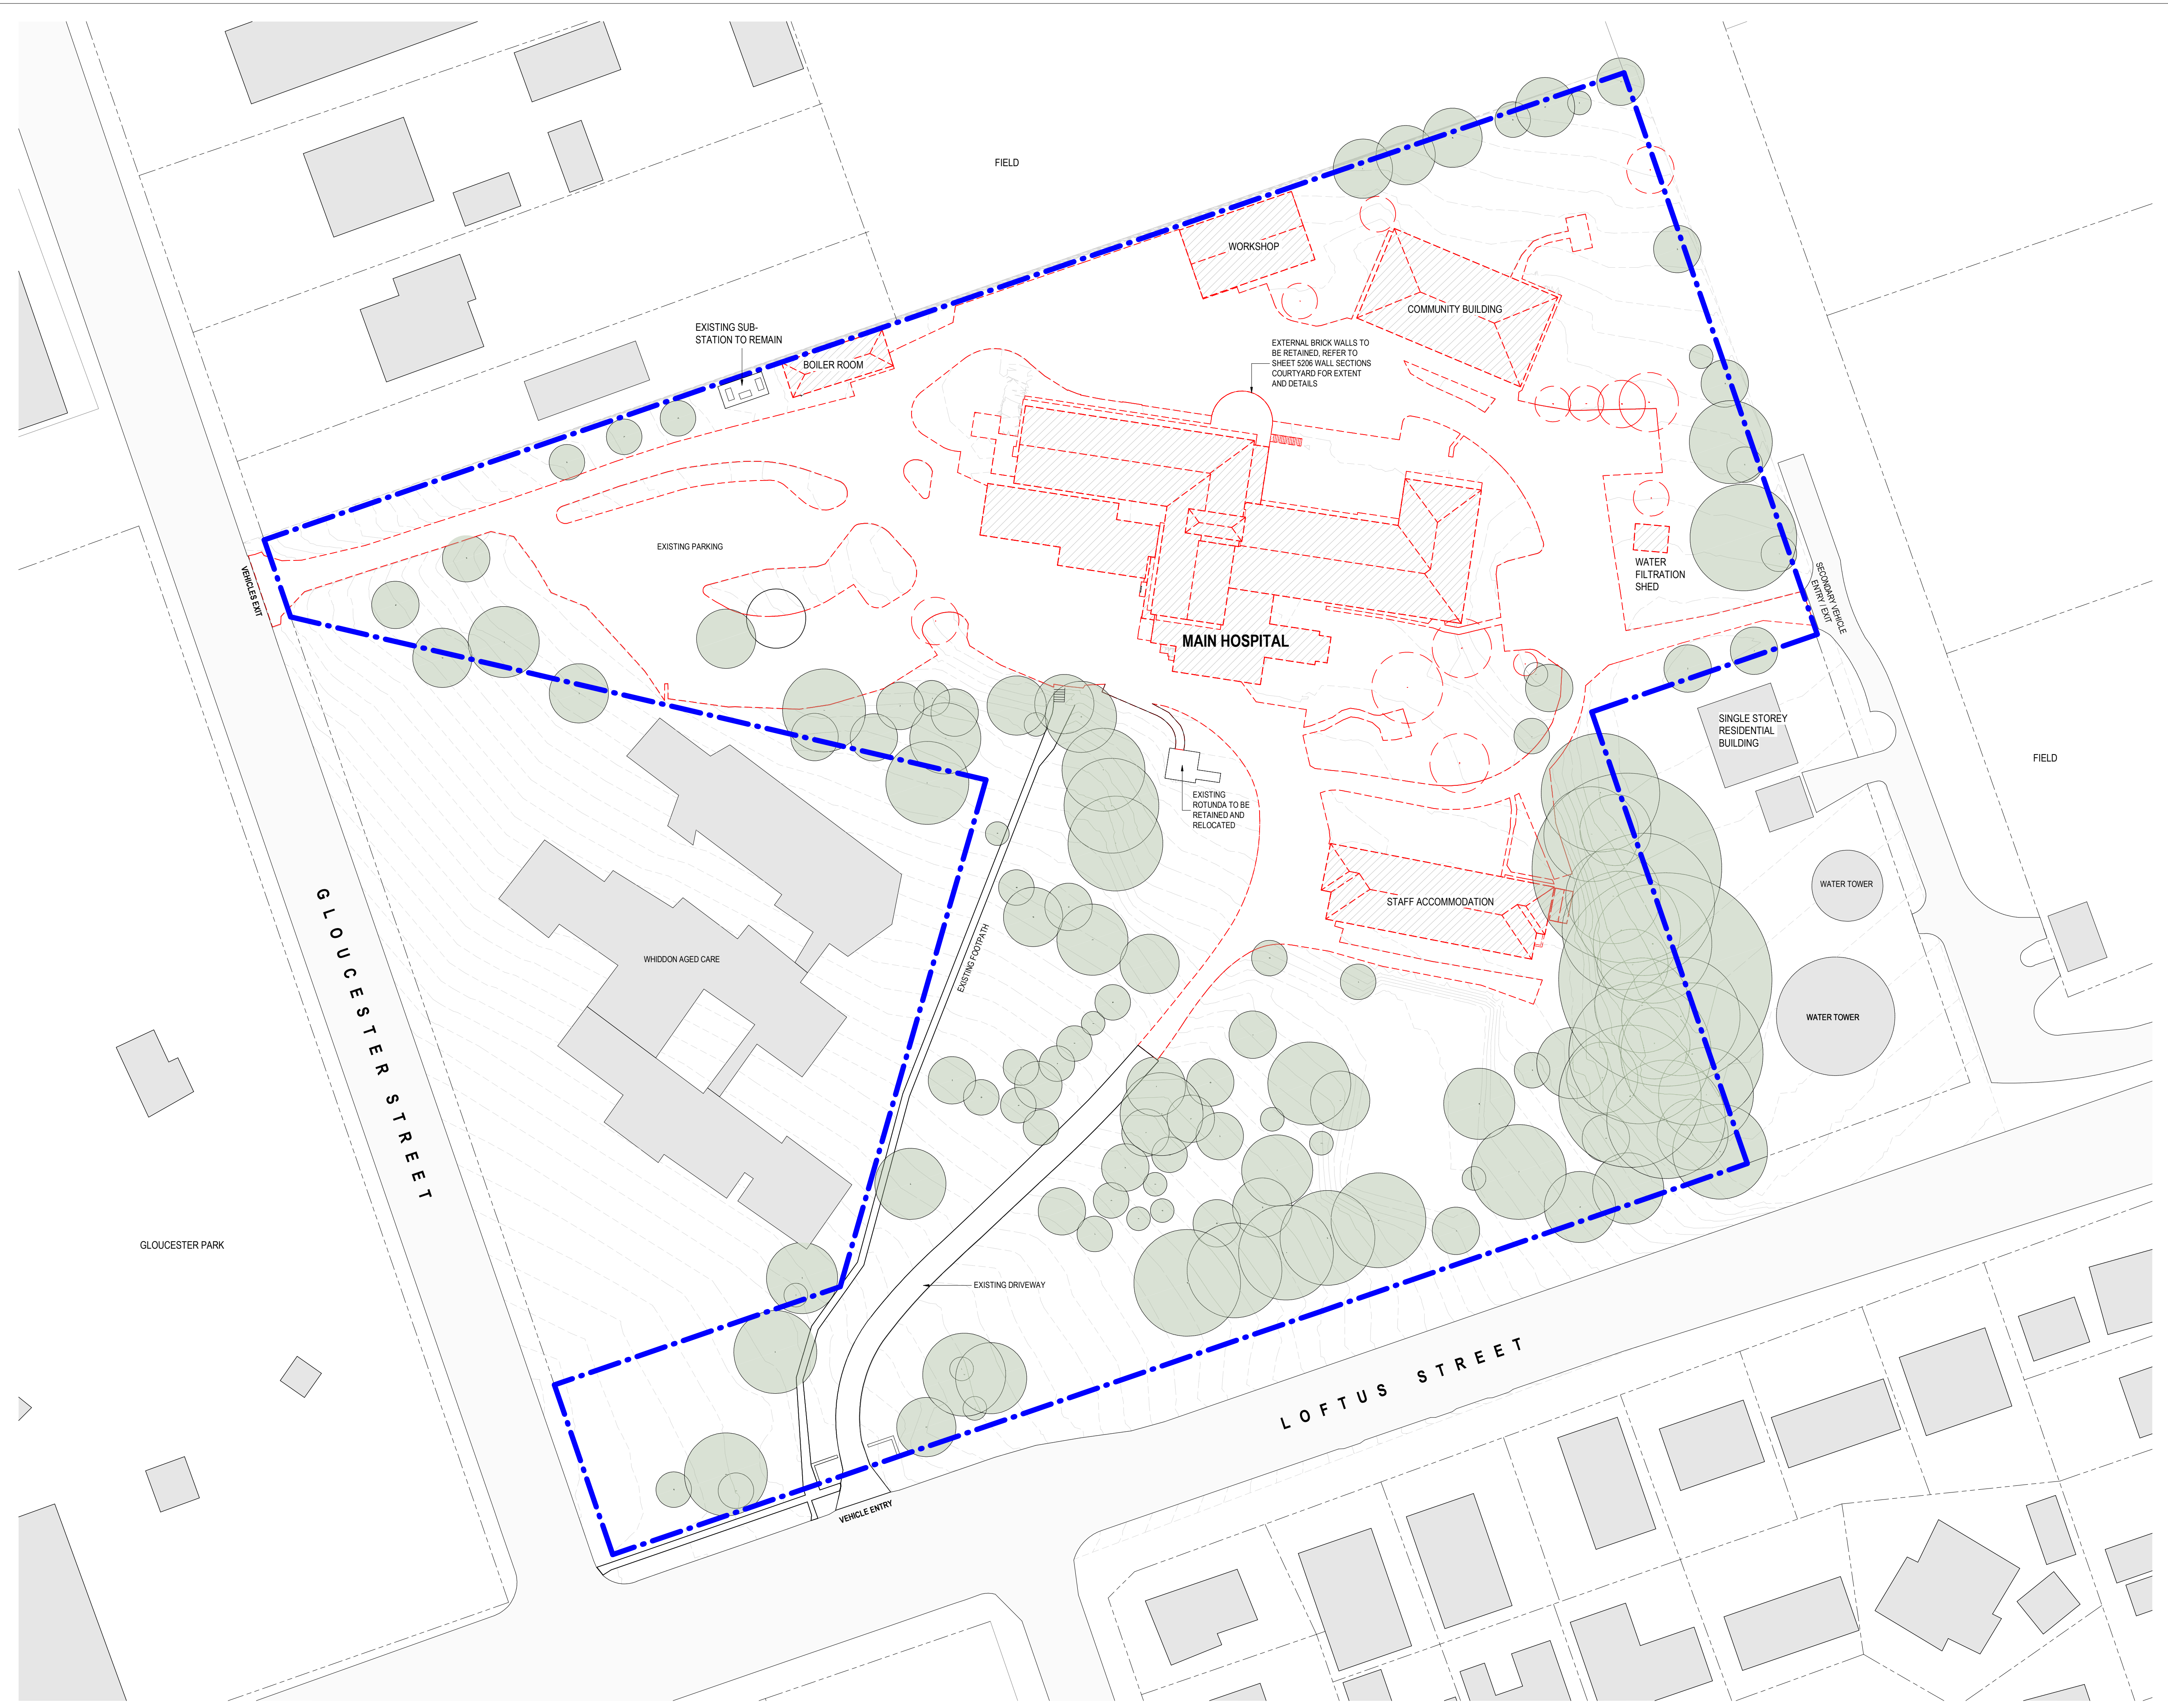

CLIENT



PROJECT

**TEMORA HOSPITAL REDEVELOPMENT**  
**TEMORA NSW 2666**

DRAWING TITLE

**SITE PLAN - DEMOLITION**

SCALE

1 : 500 @ A1

DRAWING NUMBER

**130908-HDR-AR-DWG-1201**

DESIGN DEVELOPMENT

PROJECT NUMBER

130908

ISSUE

**7**