



SECTION A-A 1:200
Refer to The Roundhouse L02 for location

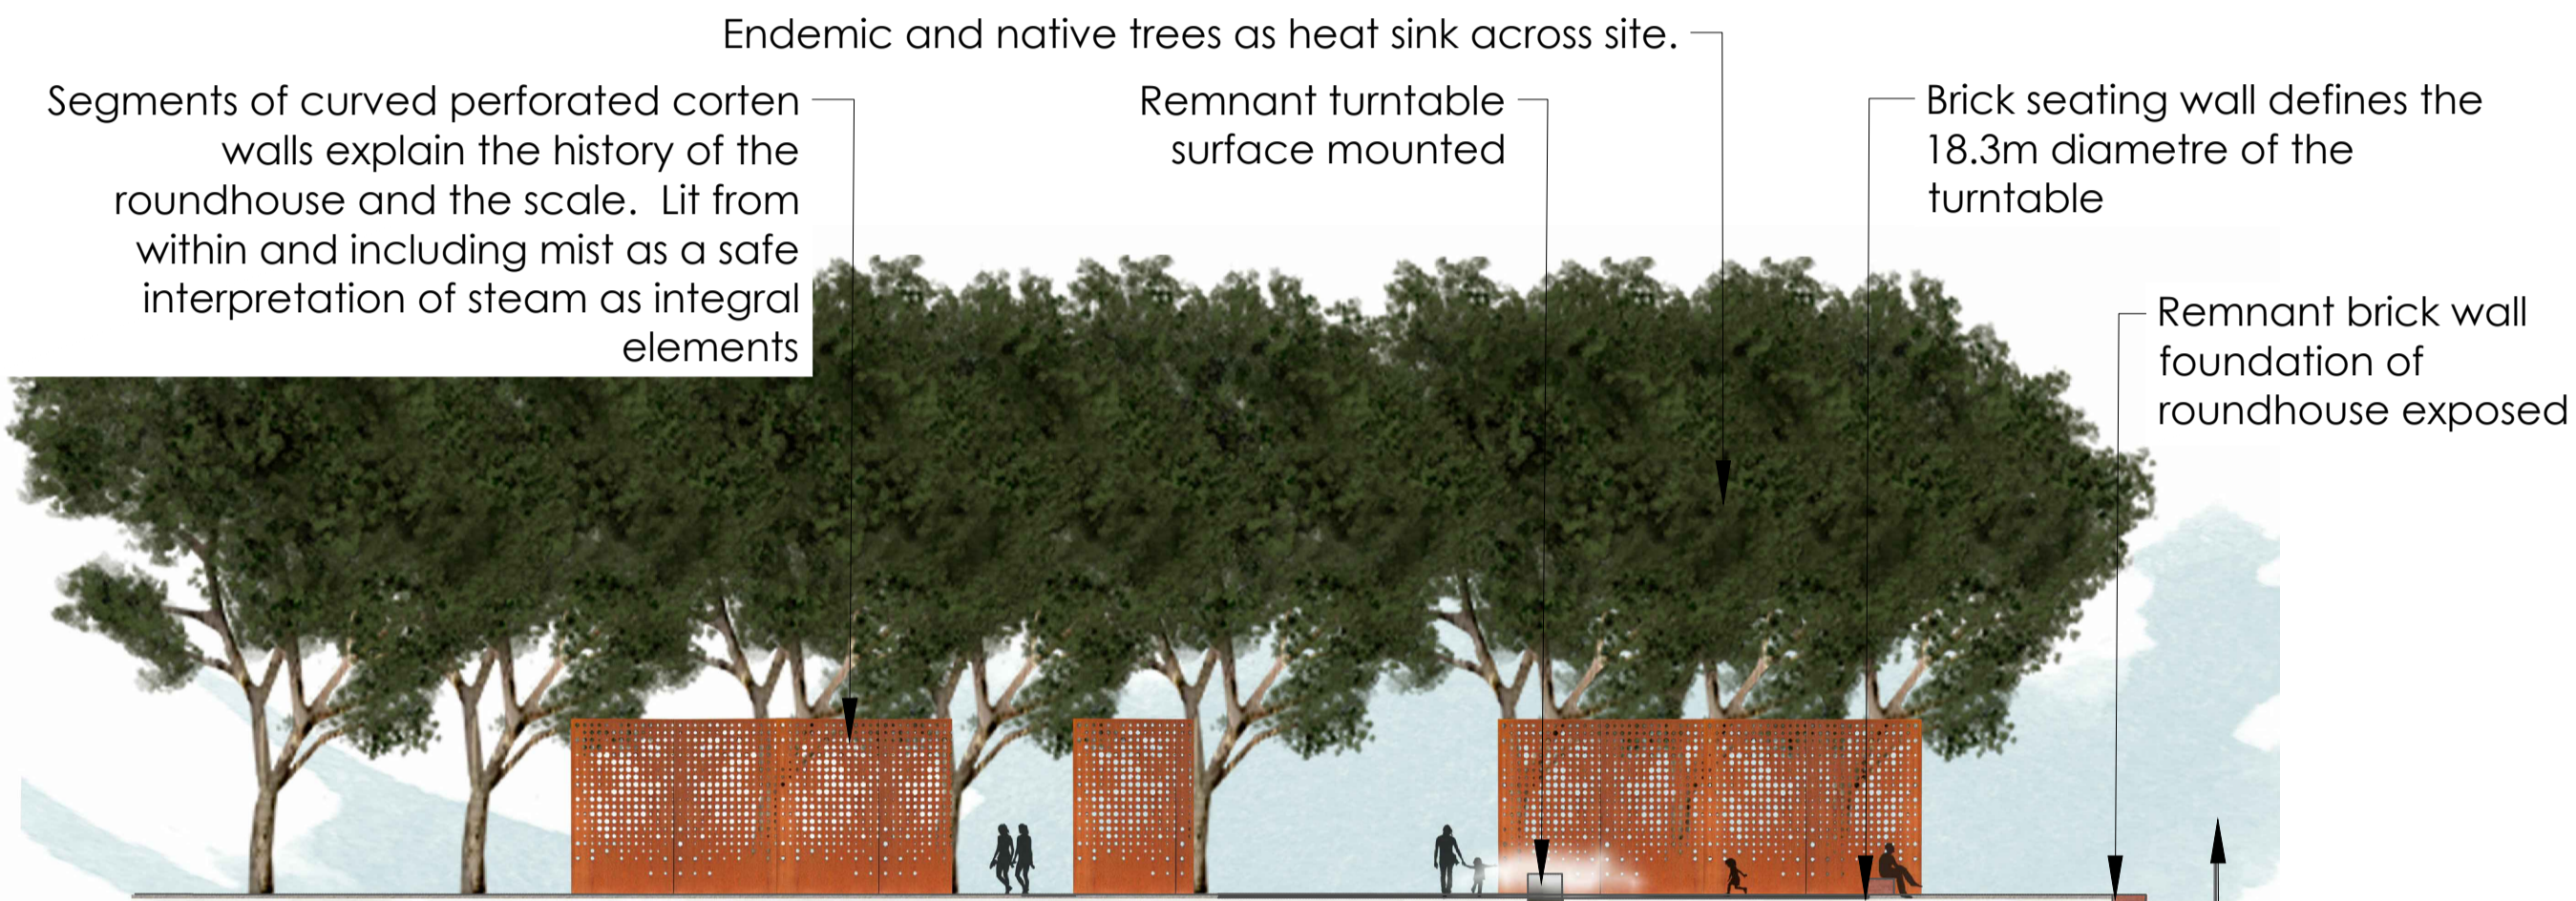

SECTION B-B 1:200
Refer to The Roundhouse L02 for location

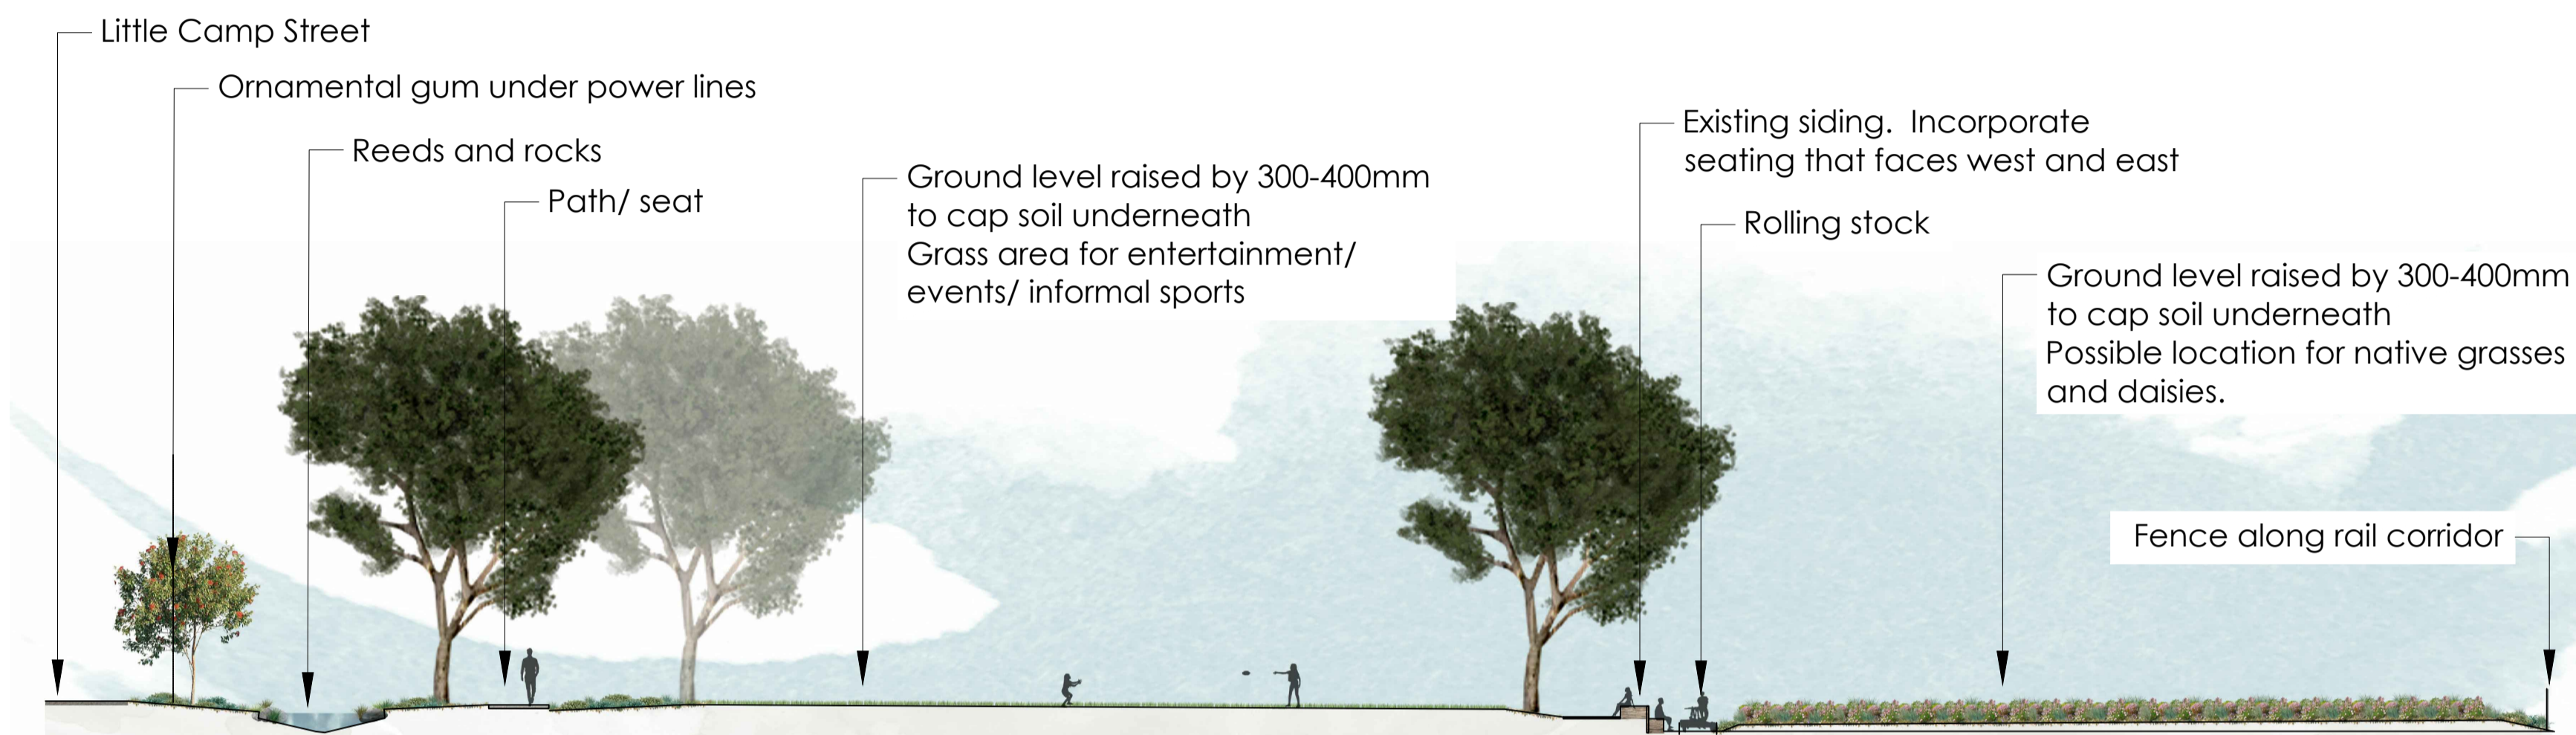

SECTION C-C 1:200
Refer to Goods Siding No 4 L03 for location



SECTION D-D 1:200
Refer to Goods Siding No4 L03 for location



SECTION E-E 1:200
Refer to Goods Siding No4 L03 for location



SECTION F-F 1:200 Refer to The Railway Station L05 for location